




HERMES
COMPETITION




مسابقه طراحی پلان پروژه
"هرمس فرمانیه"

شرکت کننده :

امیرحسین شاهرخی

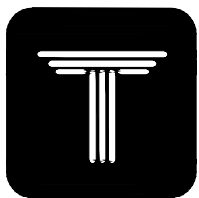

HERMES
COMPETITION

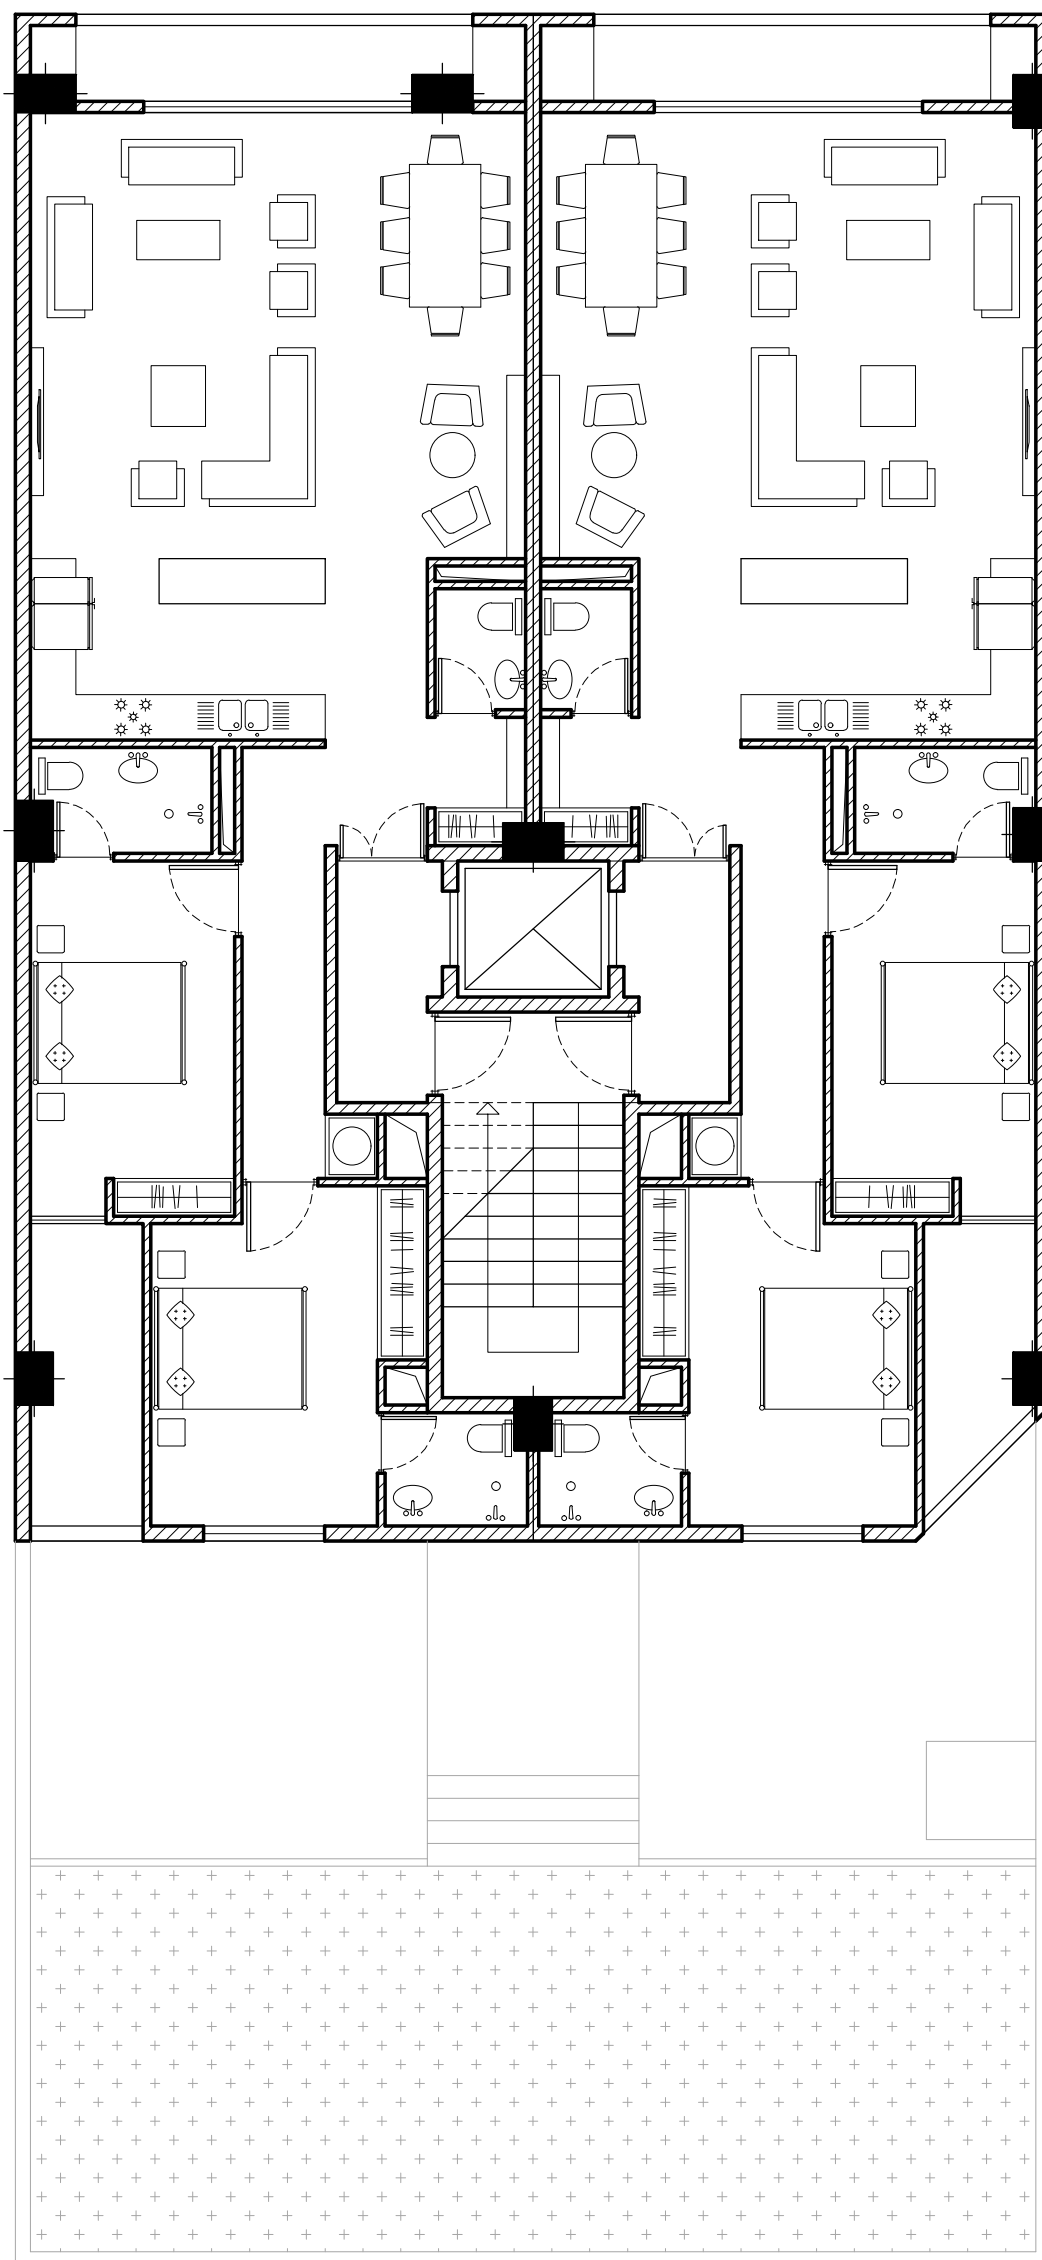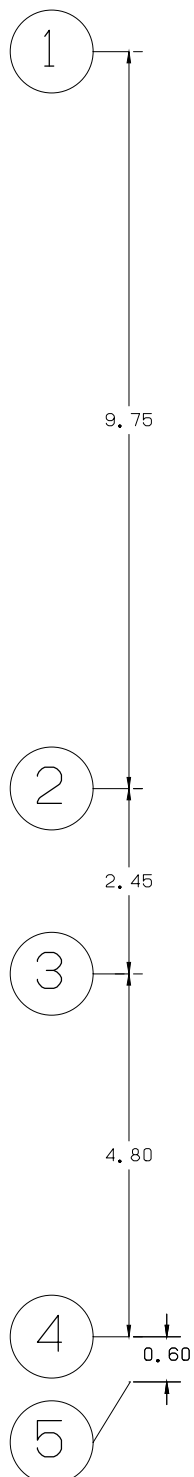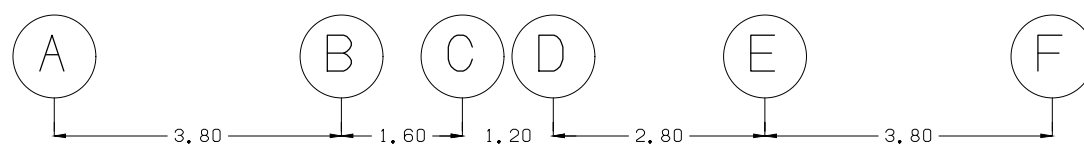


Client :
Tarh to Tarh


Design :
Shahrokhi

Furnished Plan





Floor :
1st to 5th

Scale 1/100

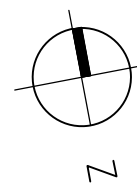

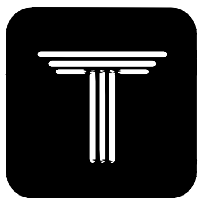

HERMES
COMPETITION

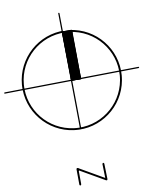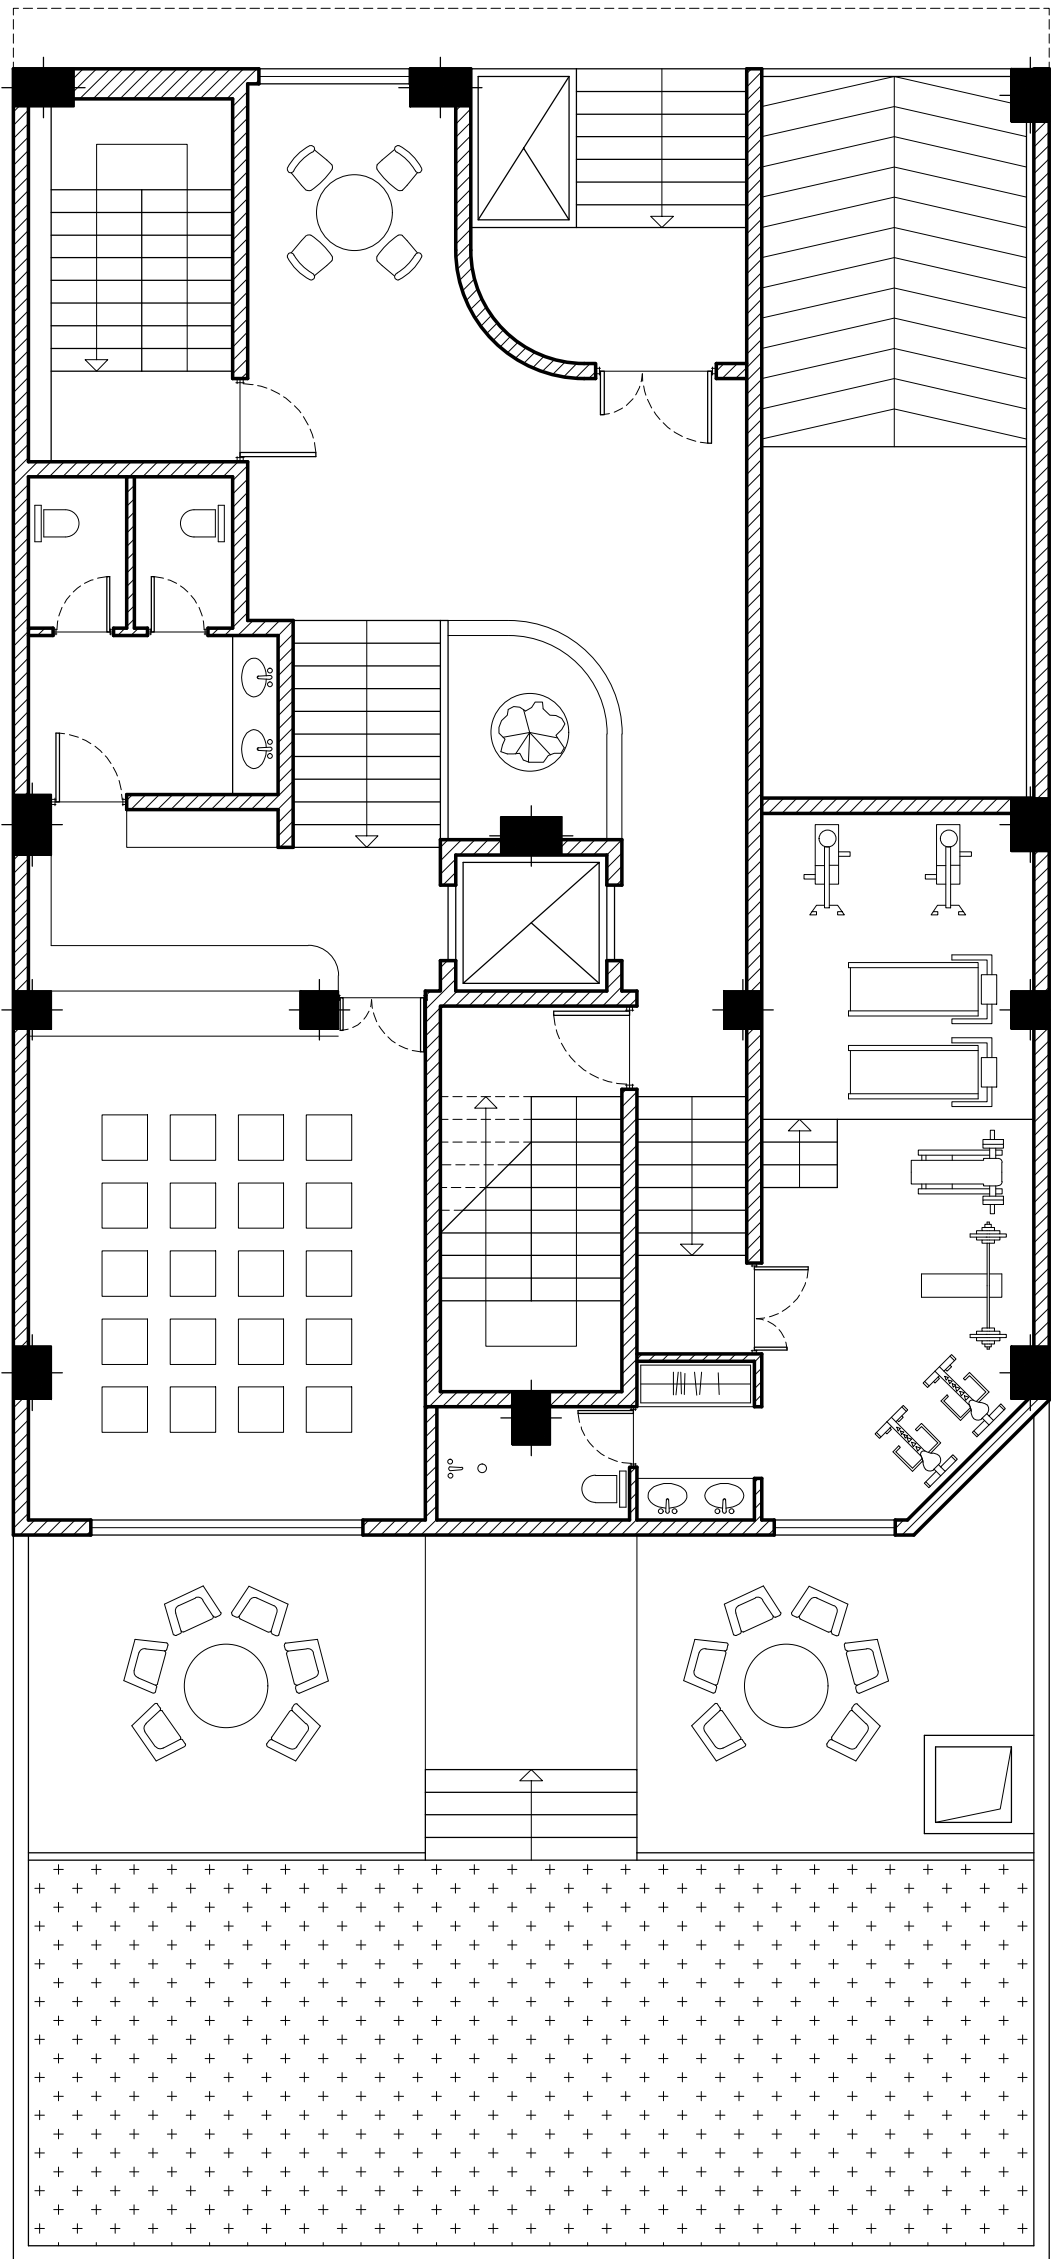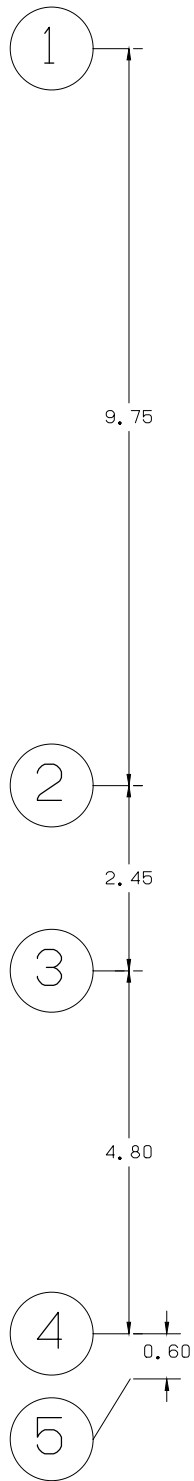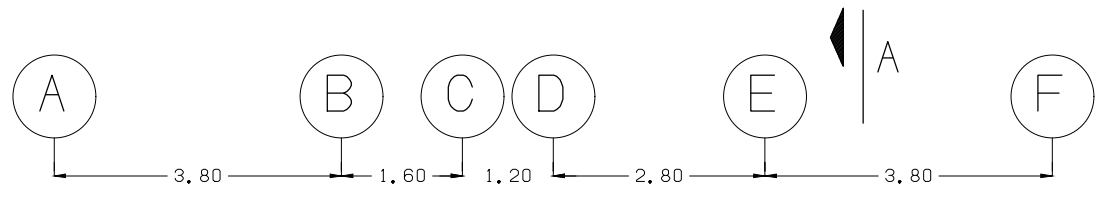


Client :
Tarh to Tarh

Design :
Shahrokhi



Furnished Plan

Floor :
Ground Floor

Scale 1/100

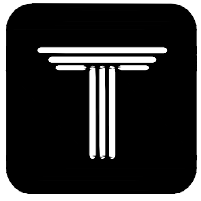

HERMES
COMPETITION

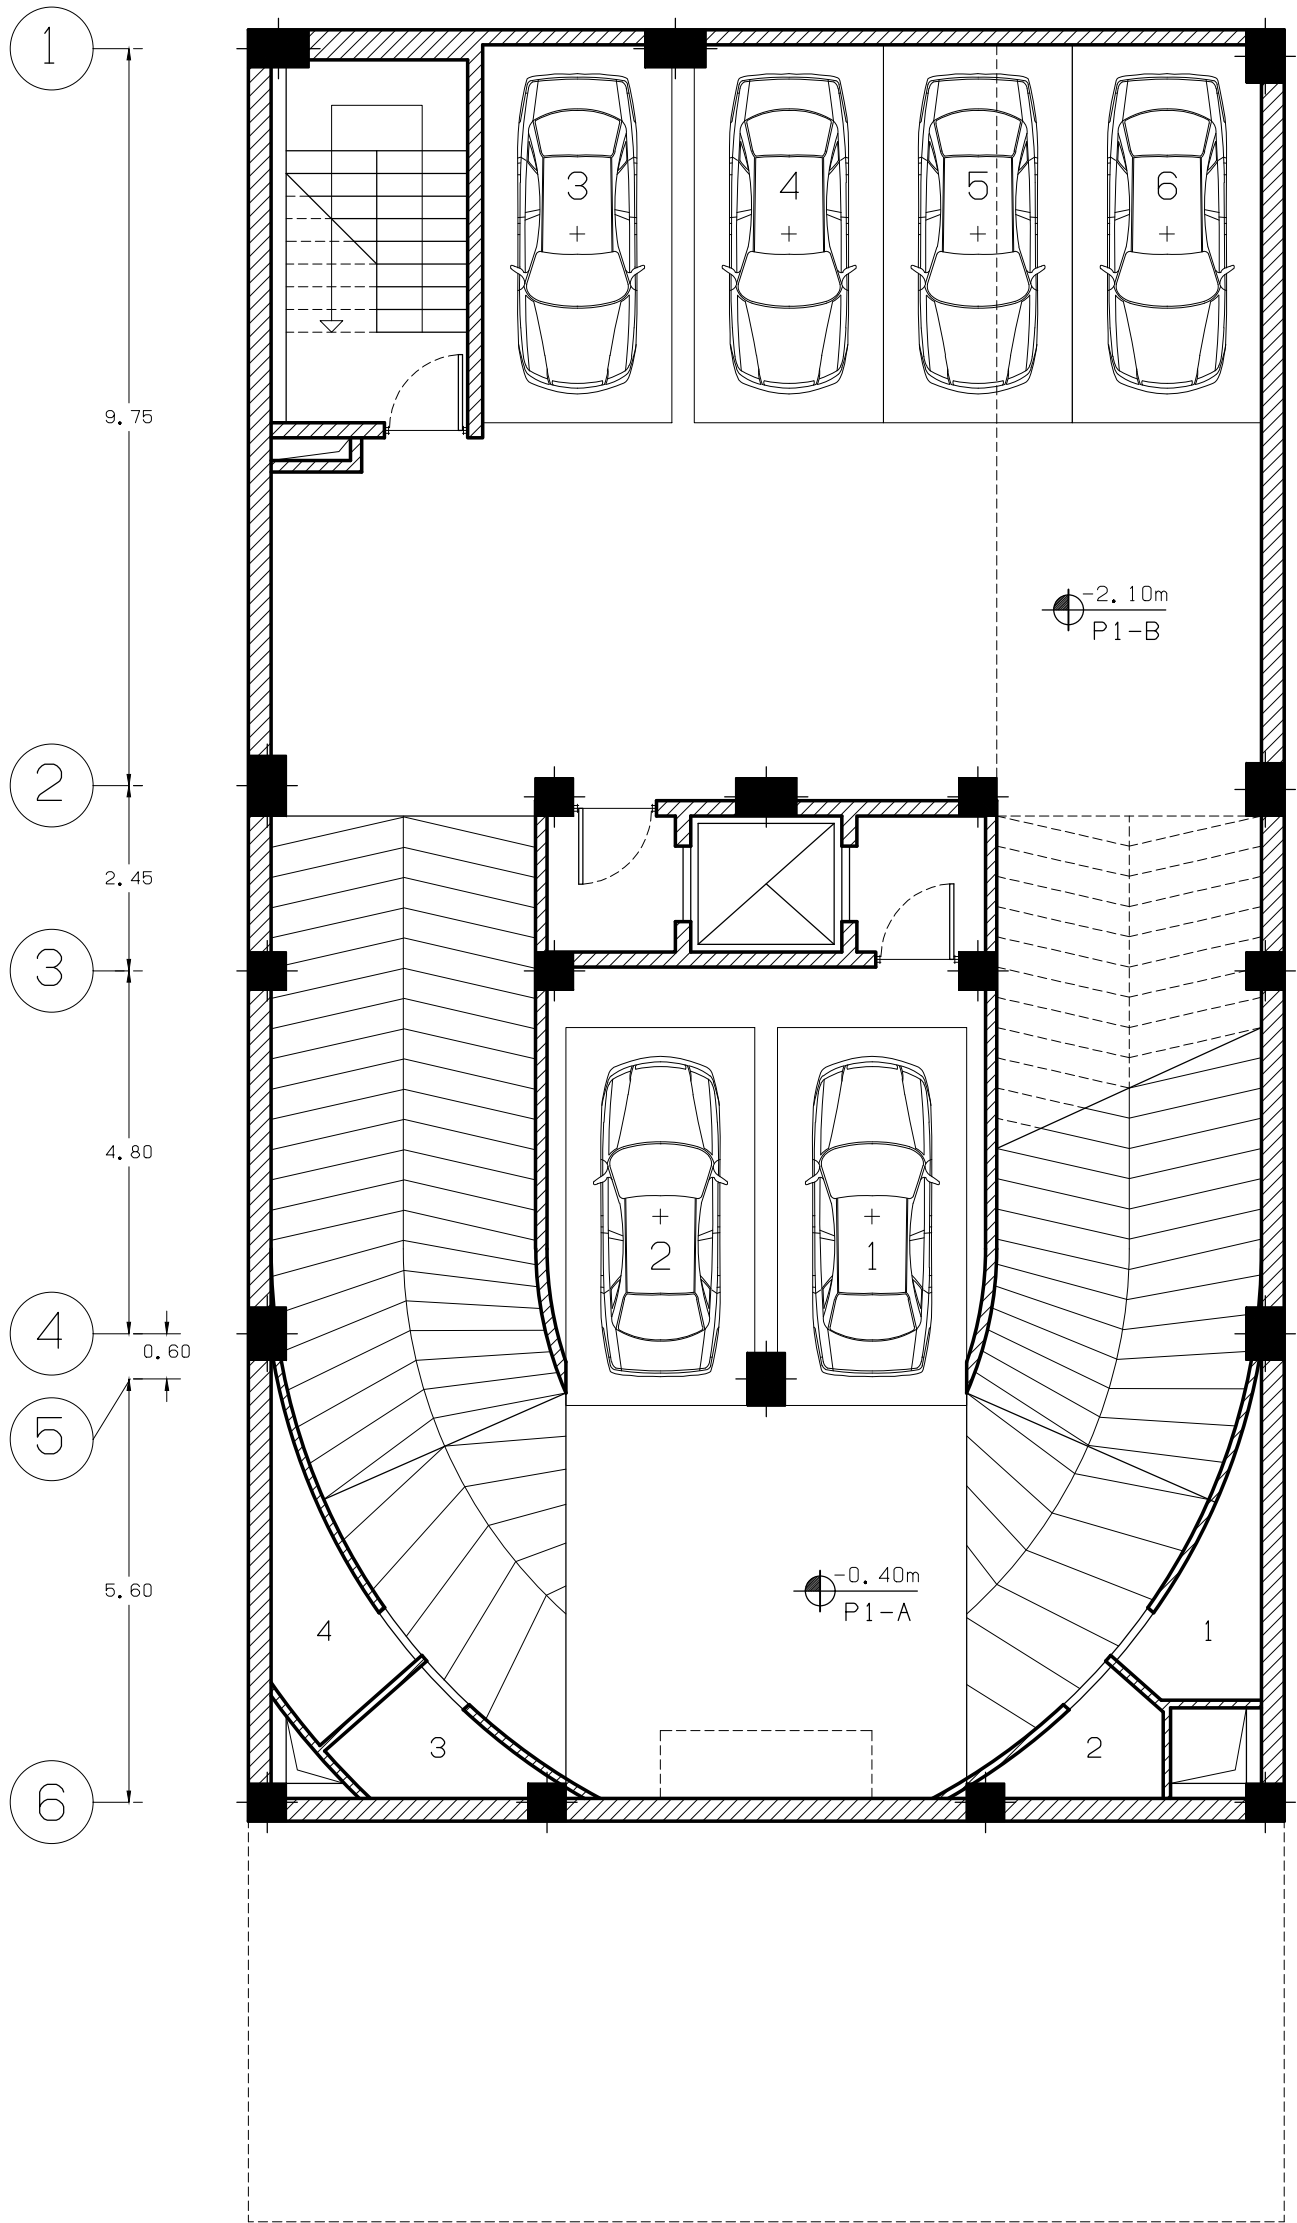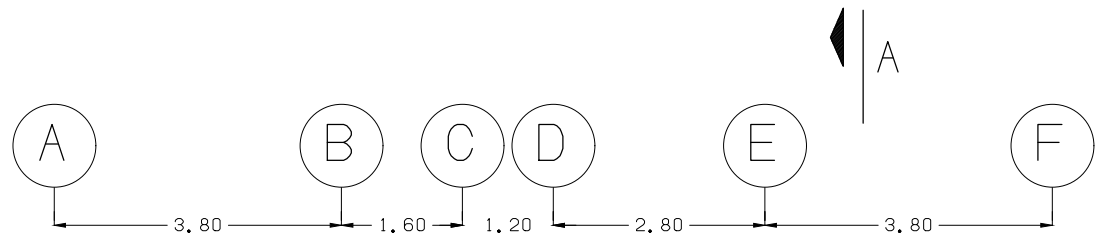


Client :
Tarh to Tarh


Design :
Shahrokhi

Furnished Plan



Floor :
P1-A P1-B

Scale 1/100

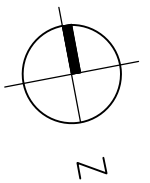

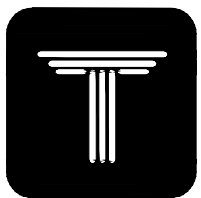

HERMES
COMPETITION

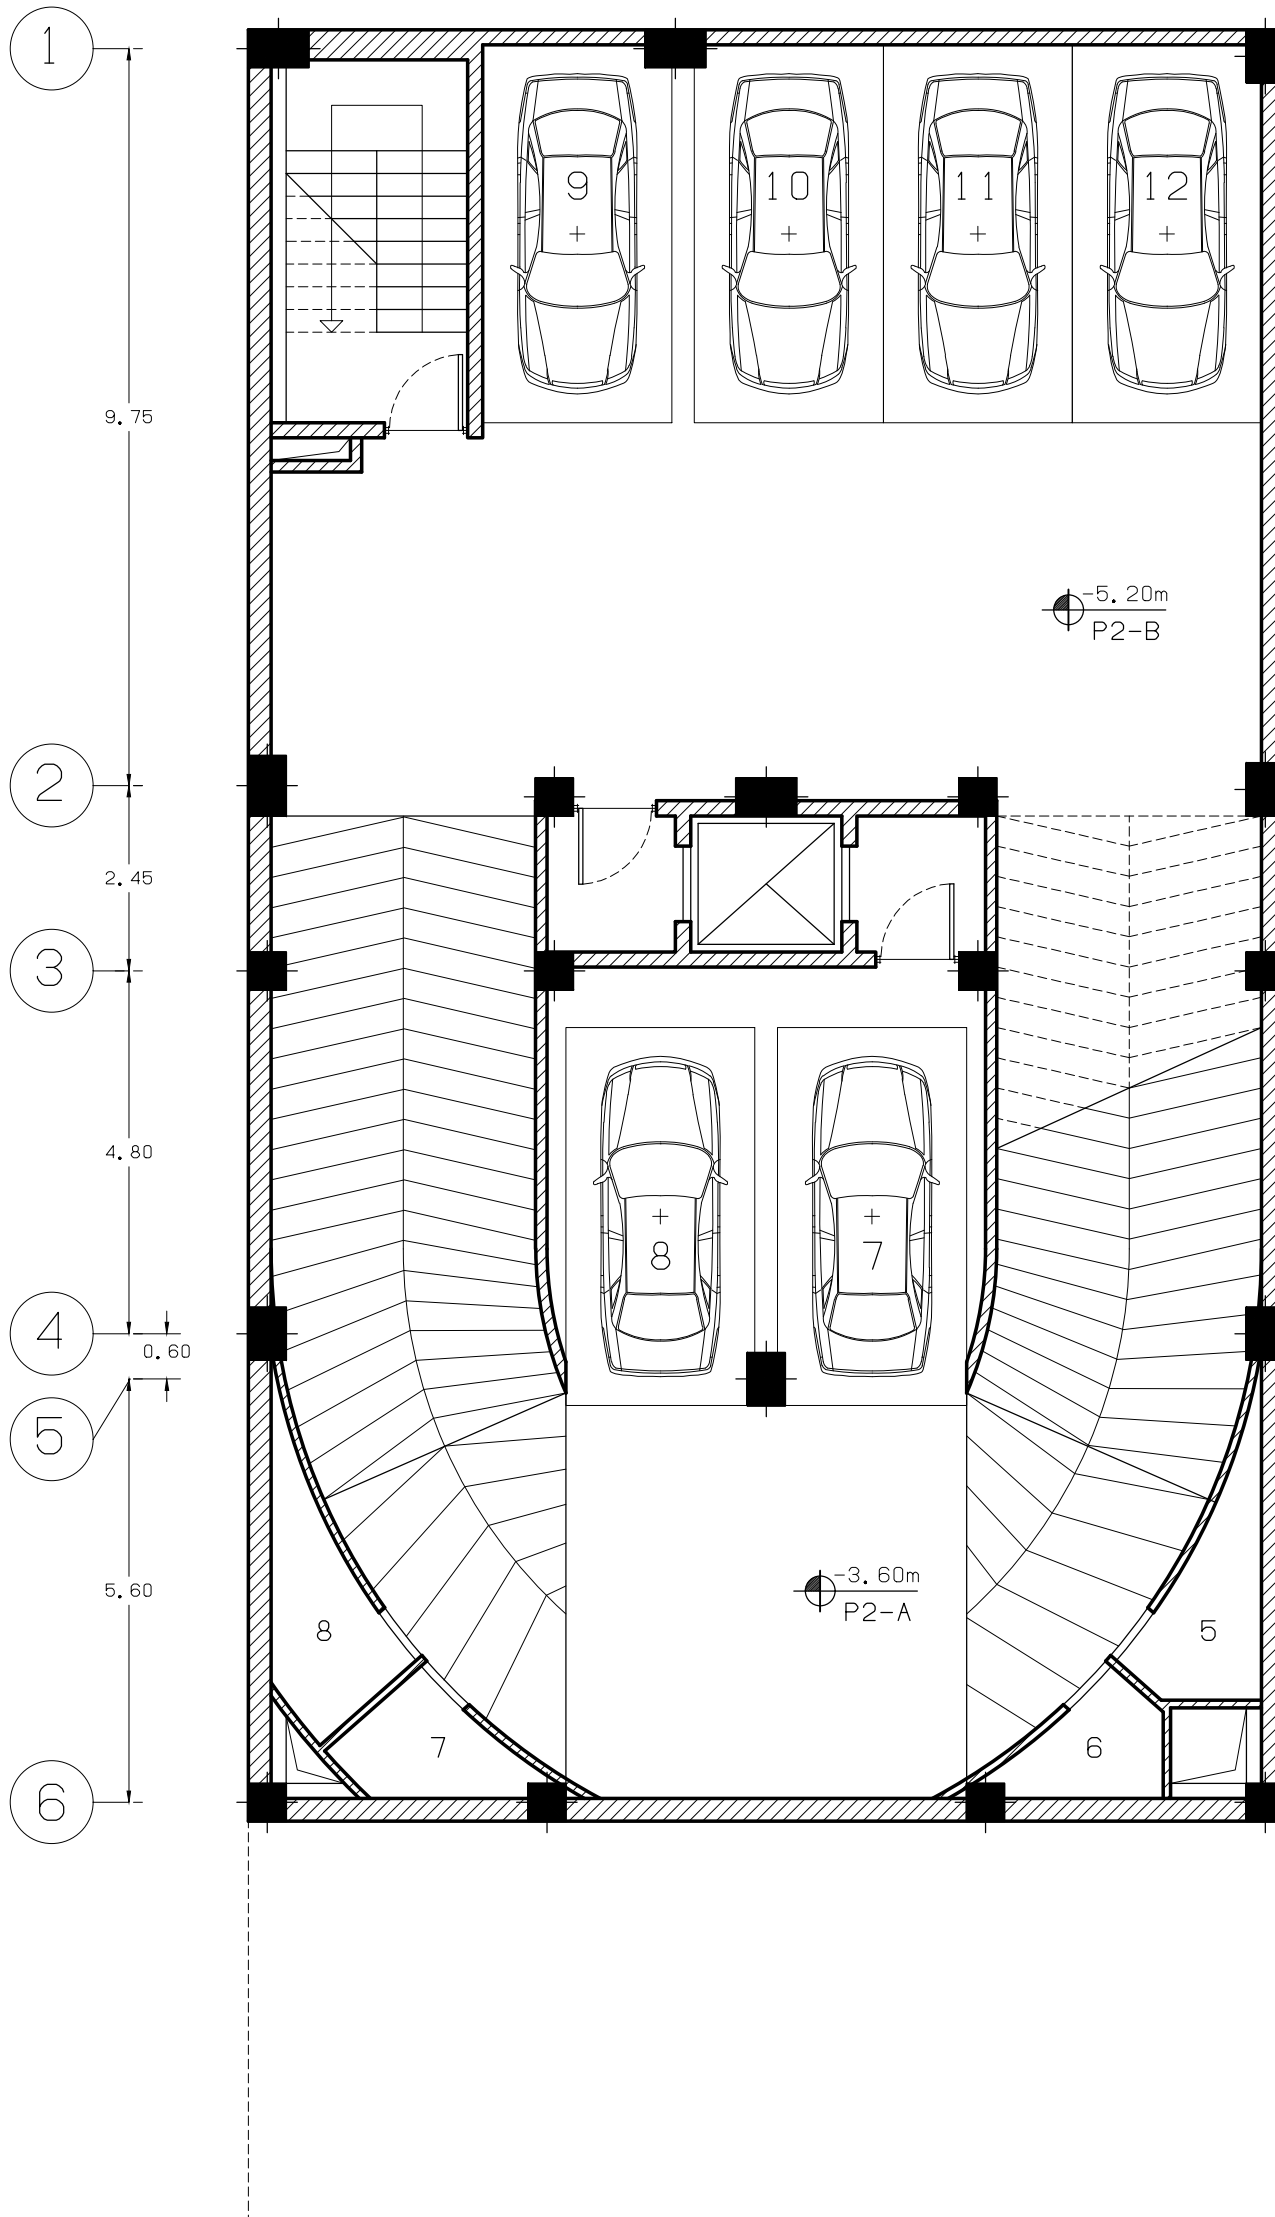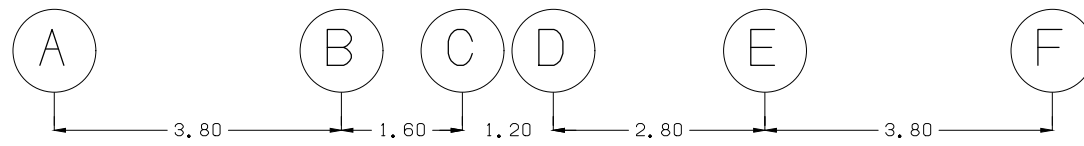

Client :

Tarh to Tarh

Design :


Shahrokhi




Furnished Plan

Floor :

P2-A P2-B

Scale 1/100

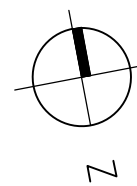

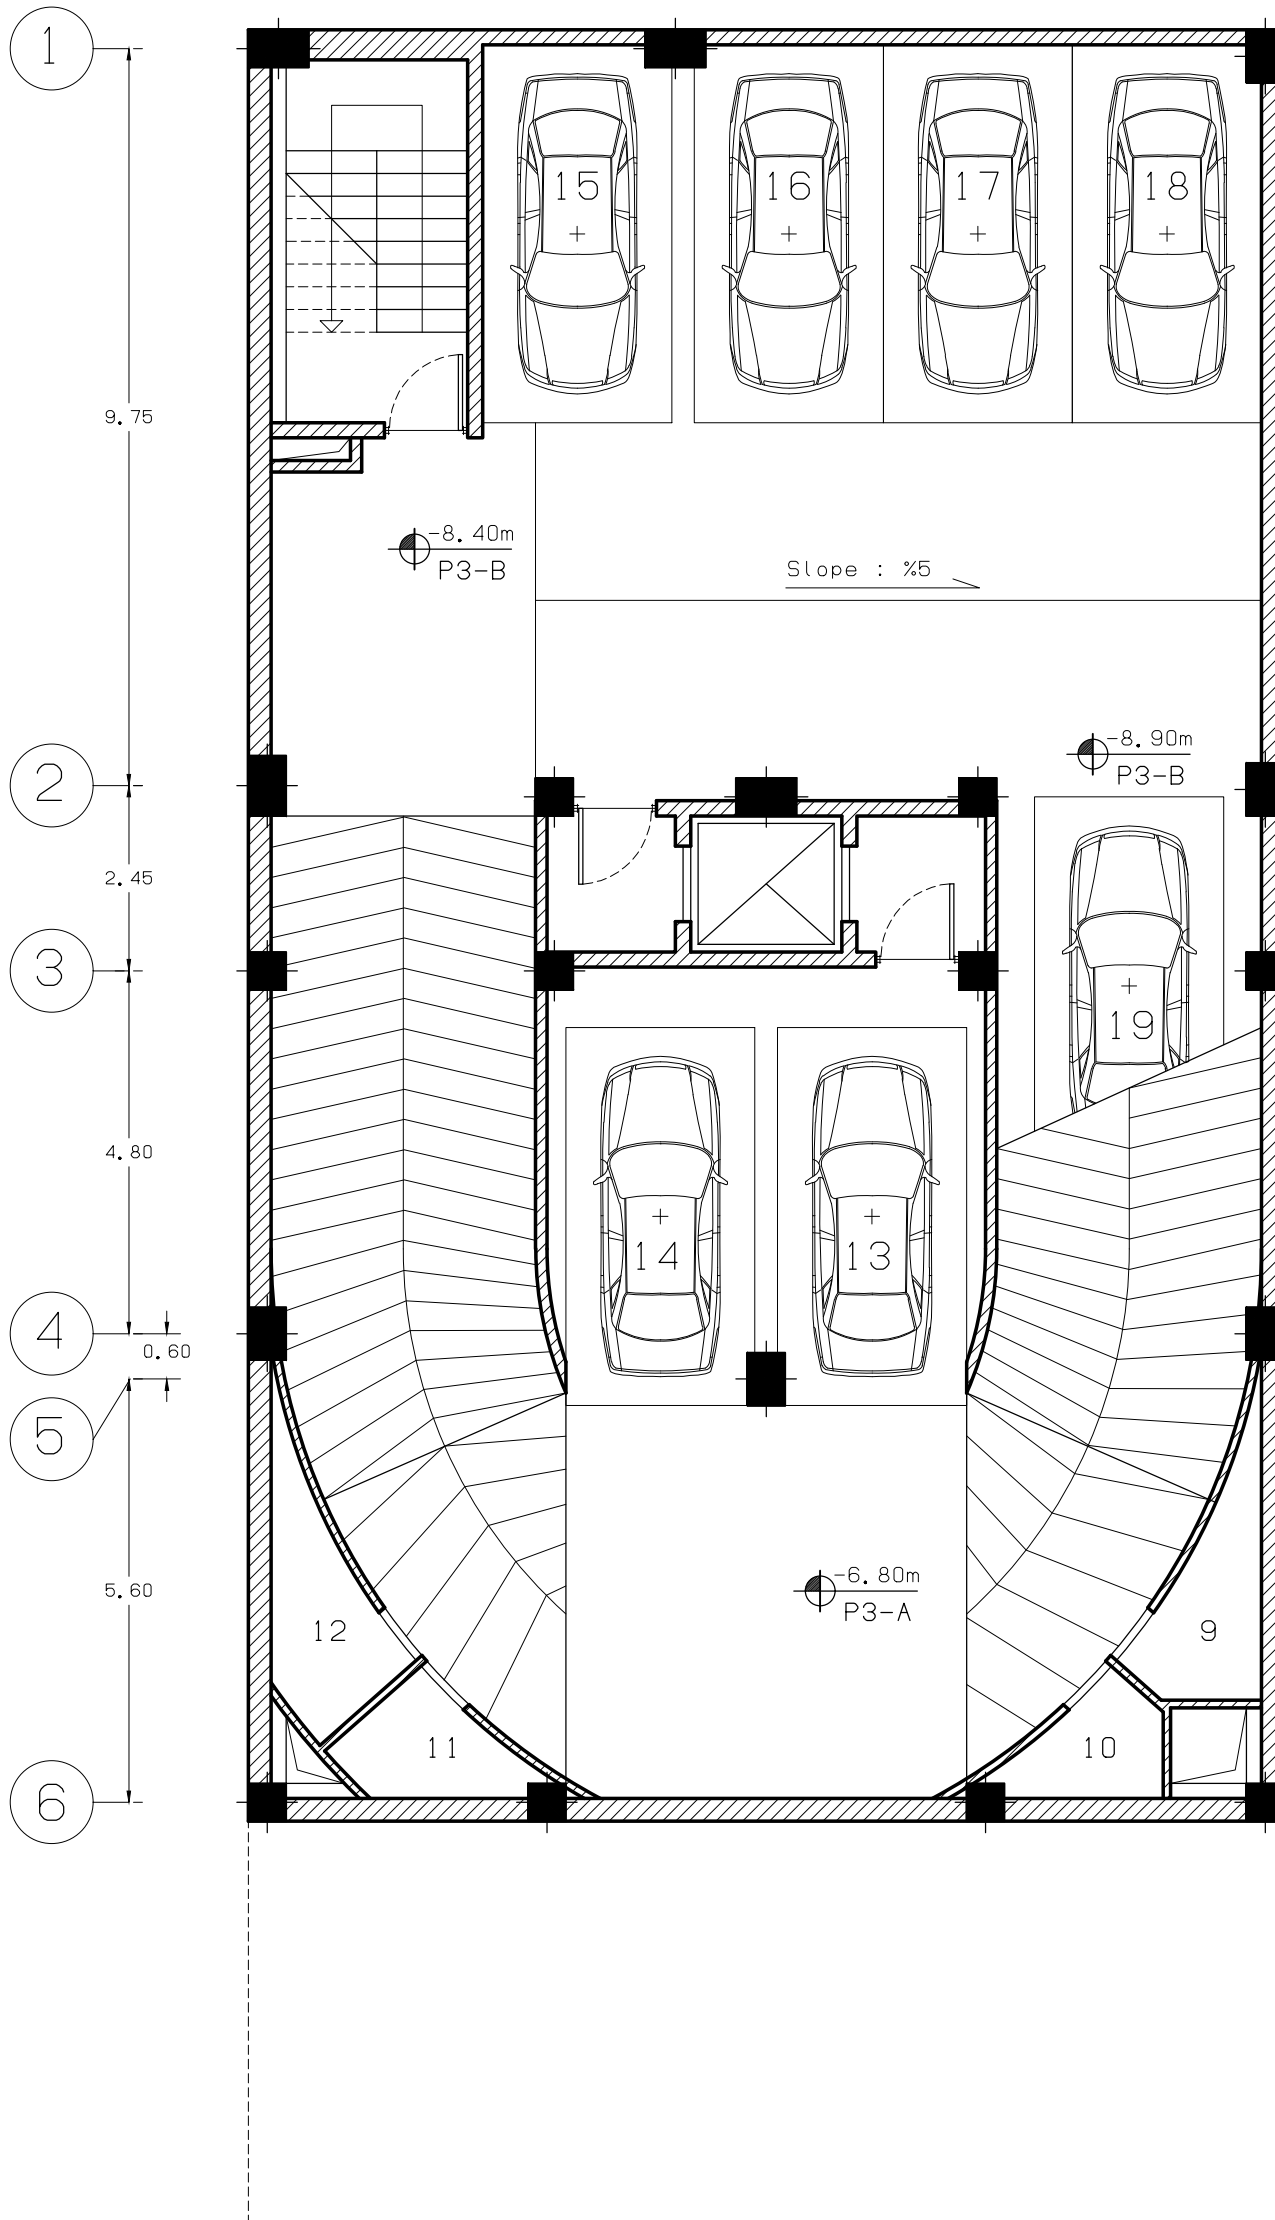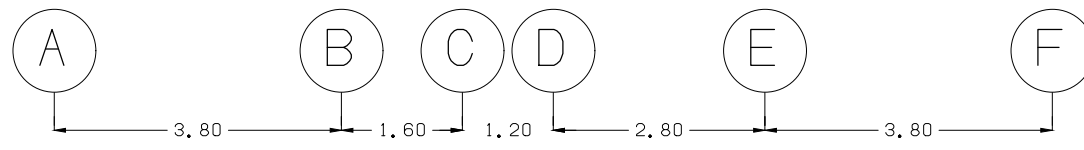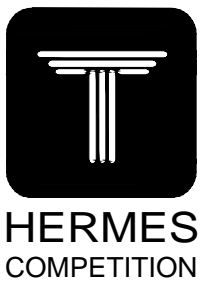


Client :
Tarh to Tarh


Design :
Shahrokhi

Furnished Plan



Floor :
P3-A P3-B

Scale 1/100

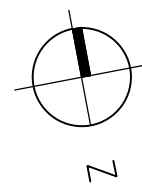

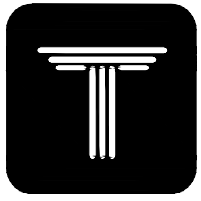

HERMES
COMPETITION

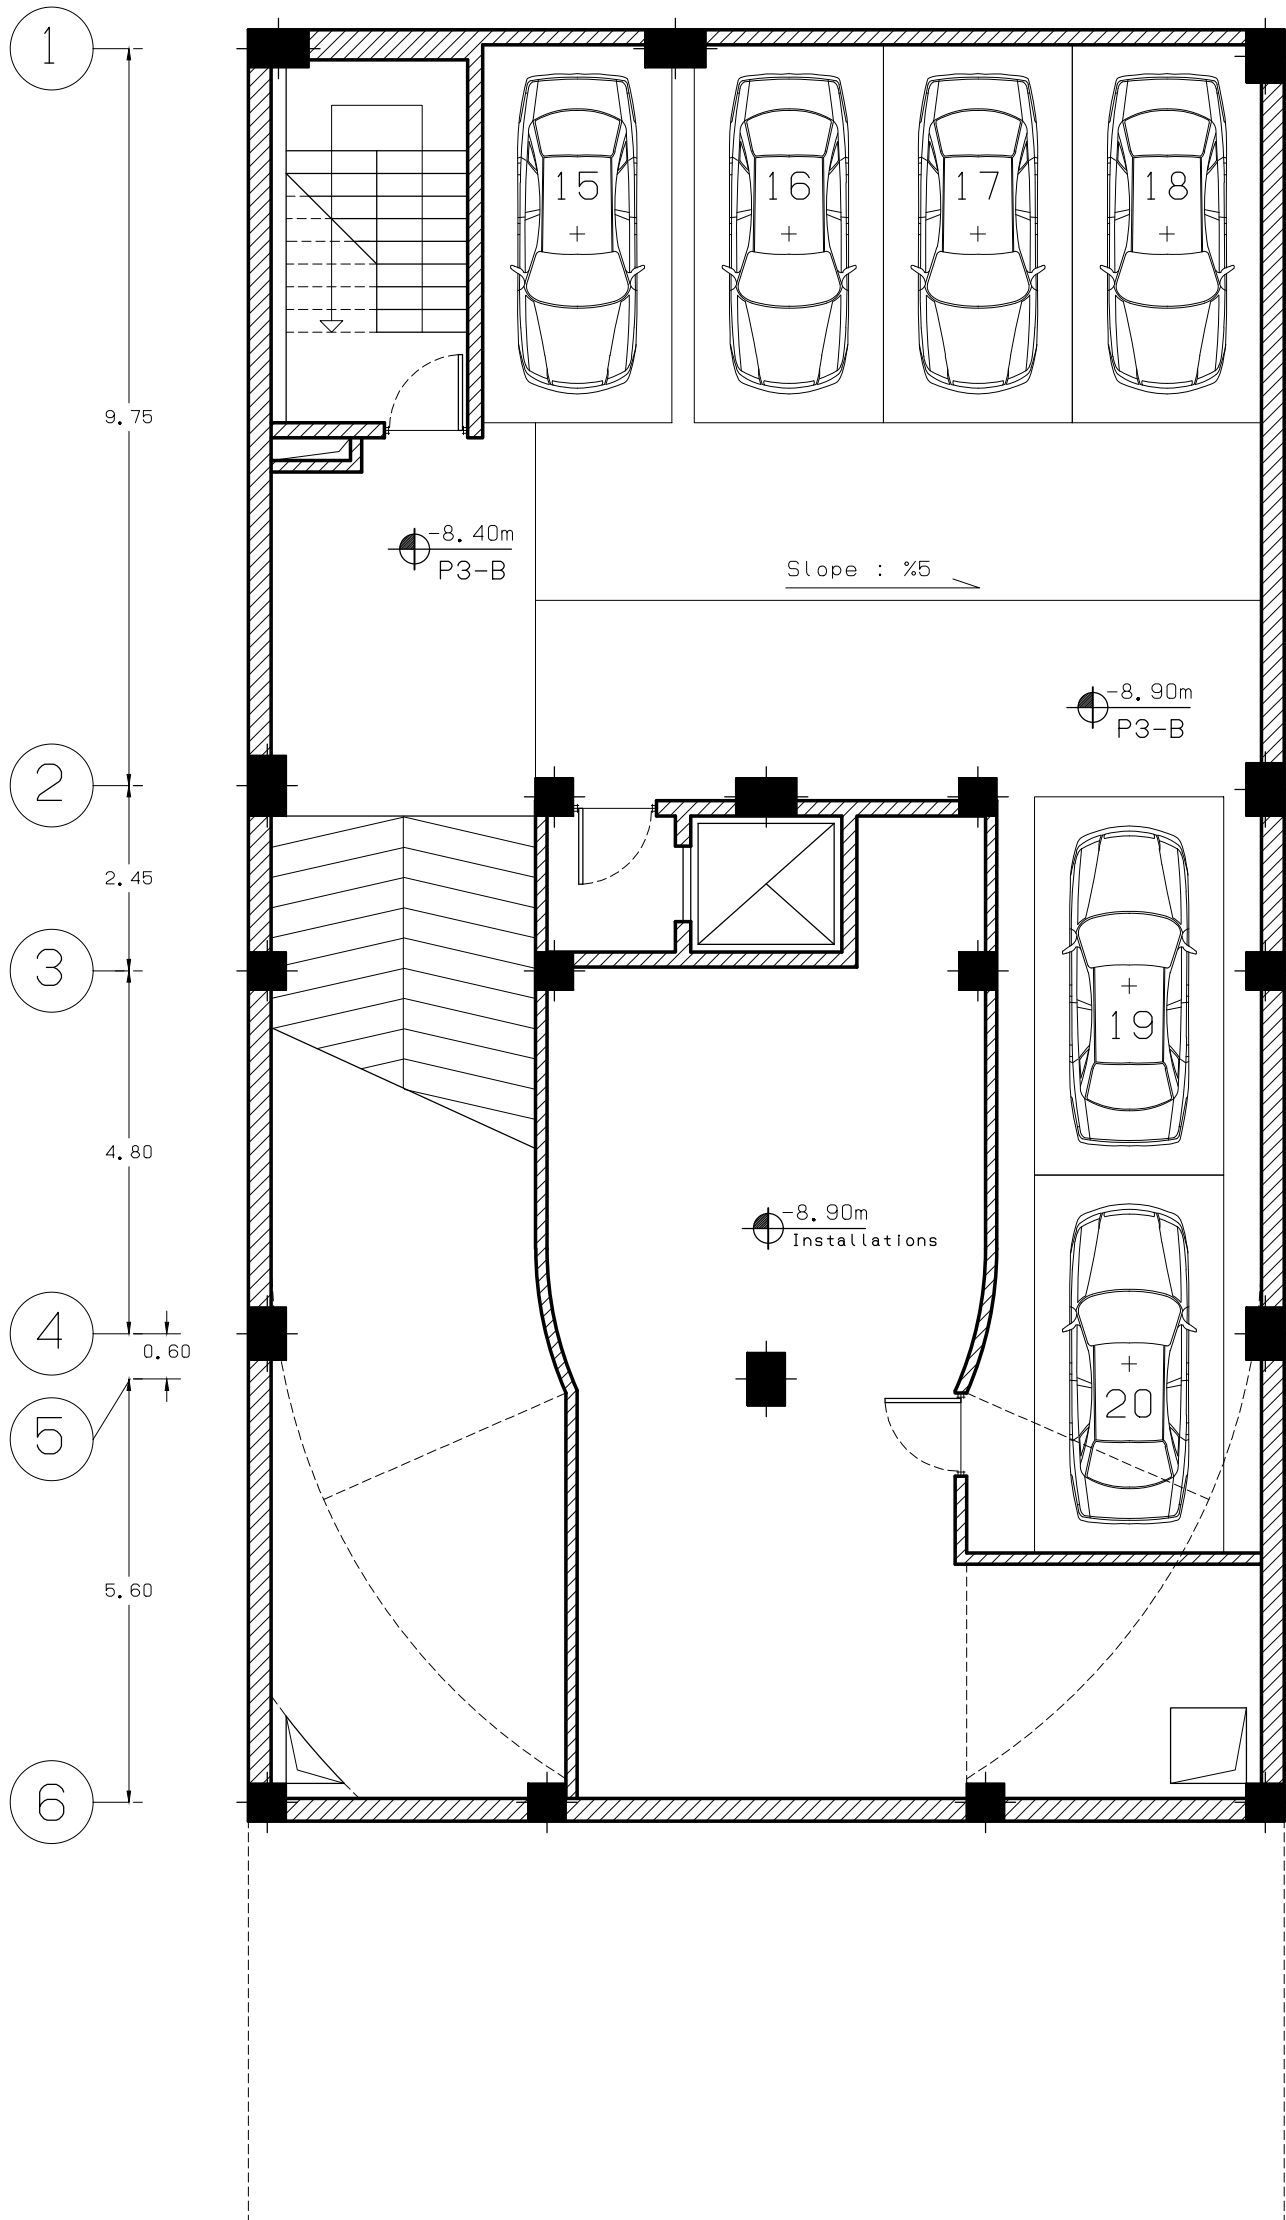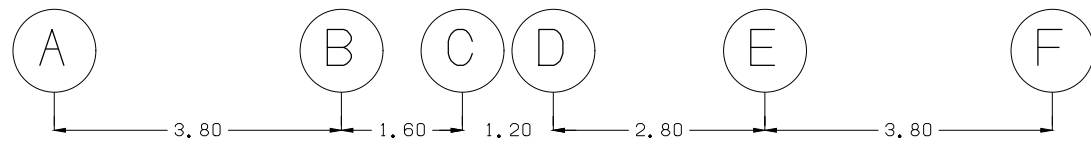


Client :
Tarh to Tarh


Design :
Shahrokhi

Furnished Plan


Floor :
P3-B

Scale 1/100

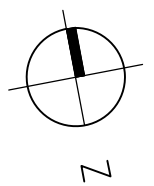

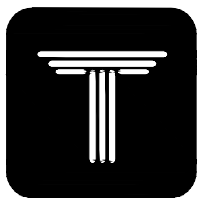

HERMES
COMPETITION

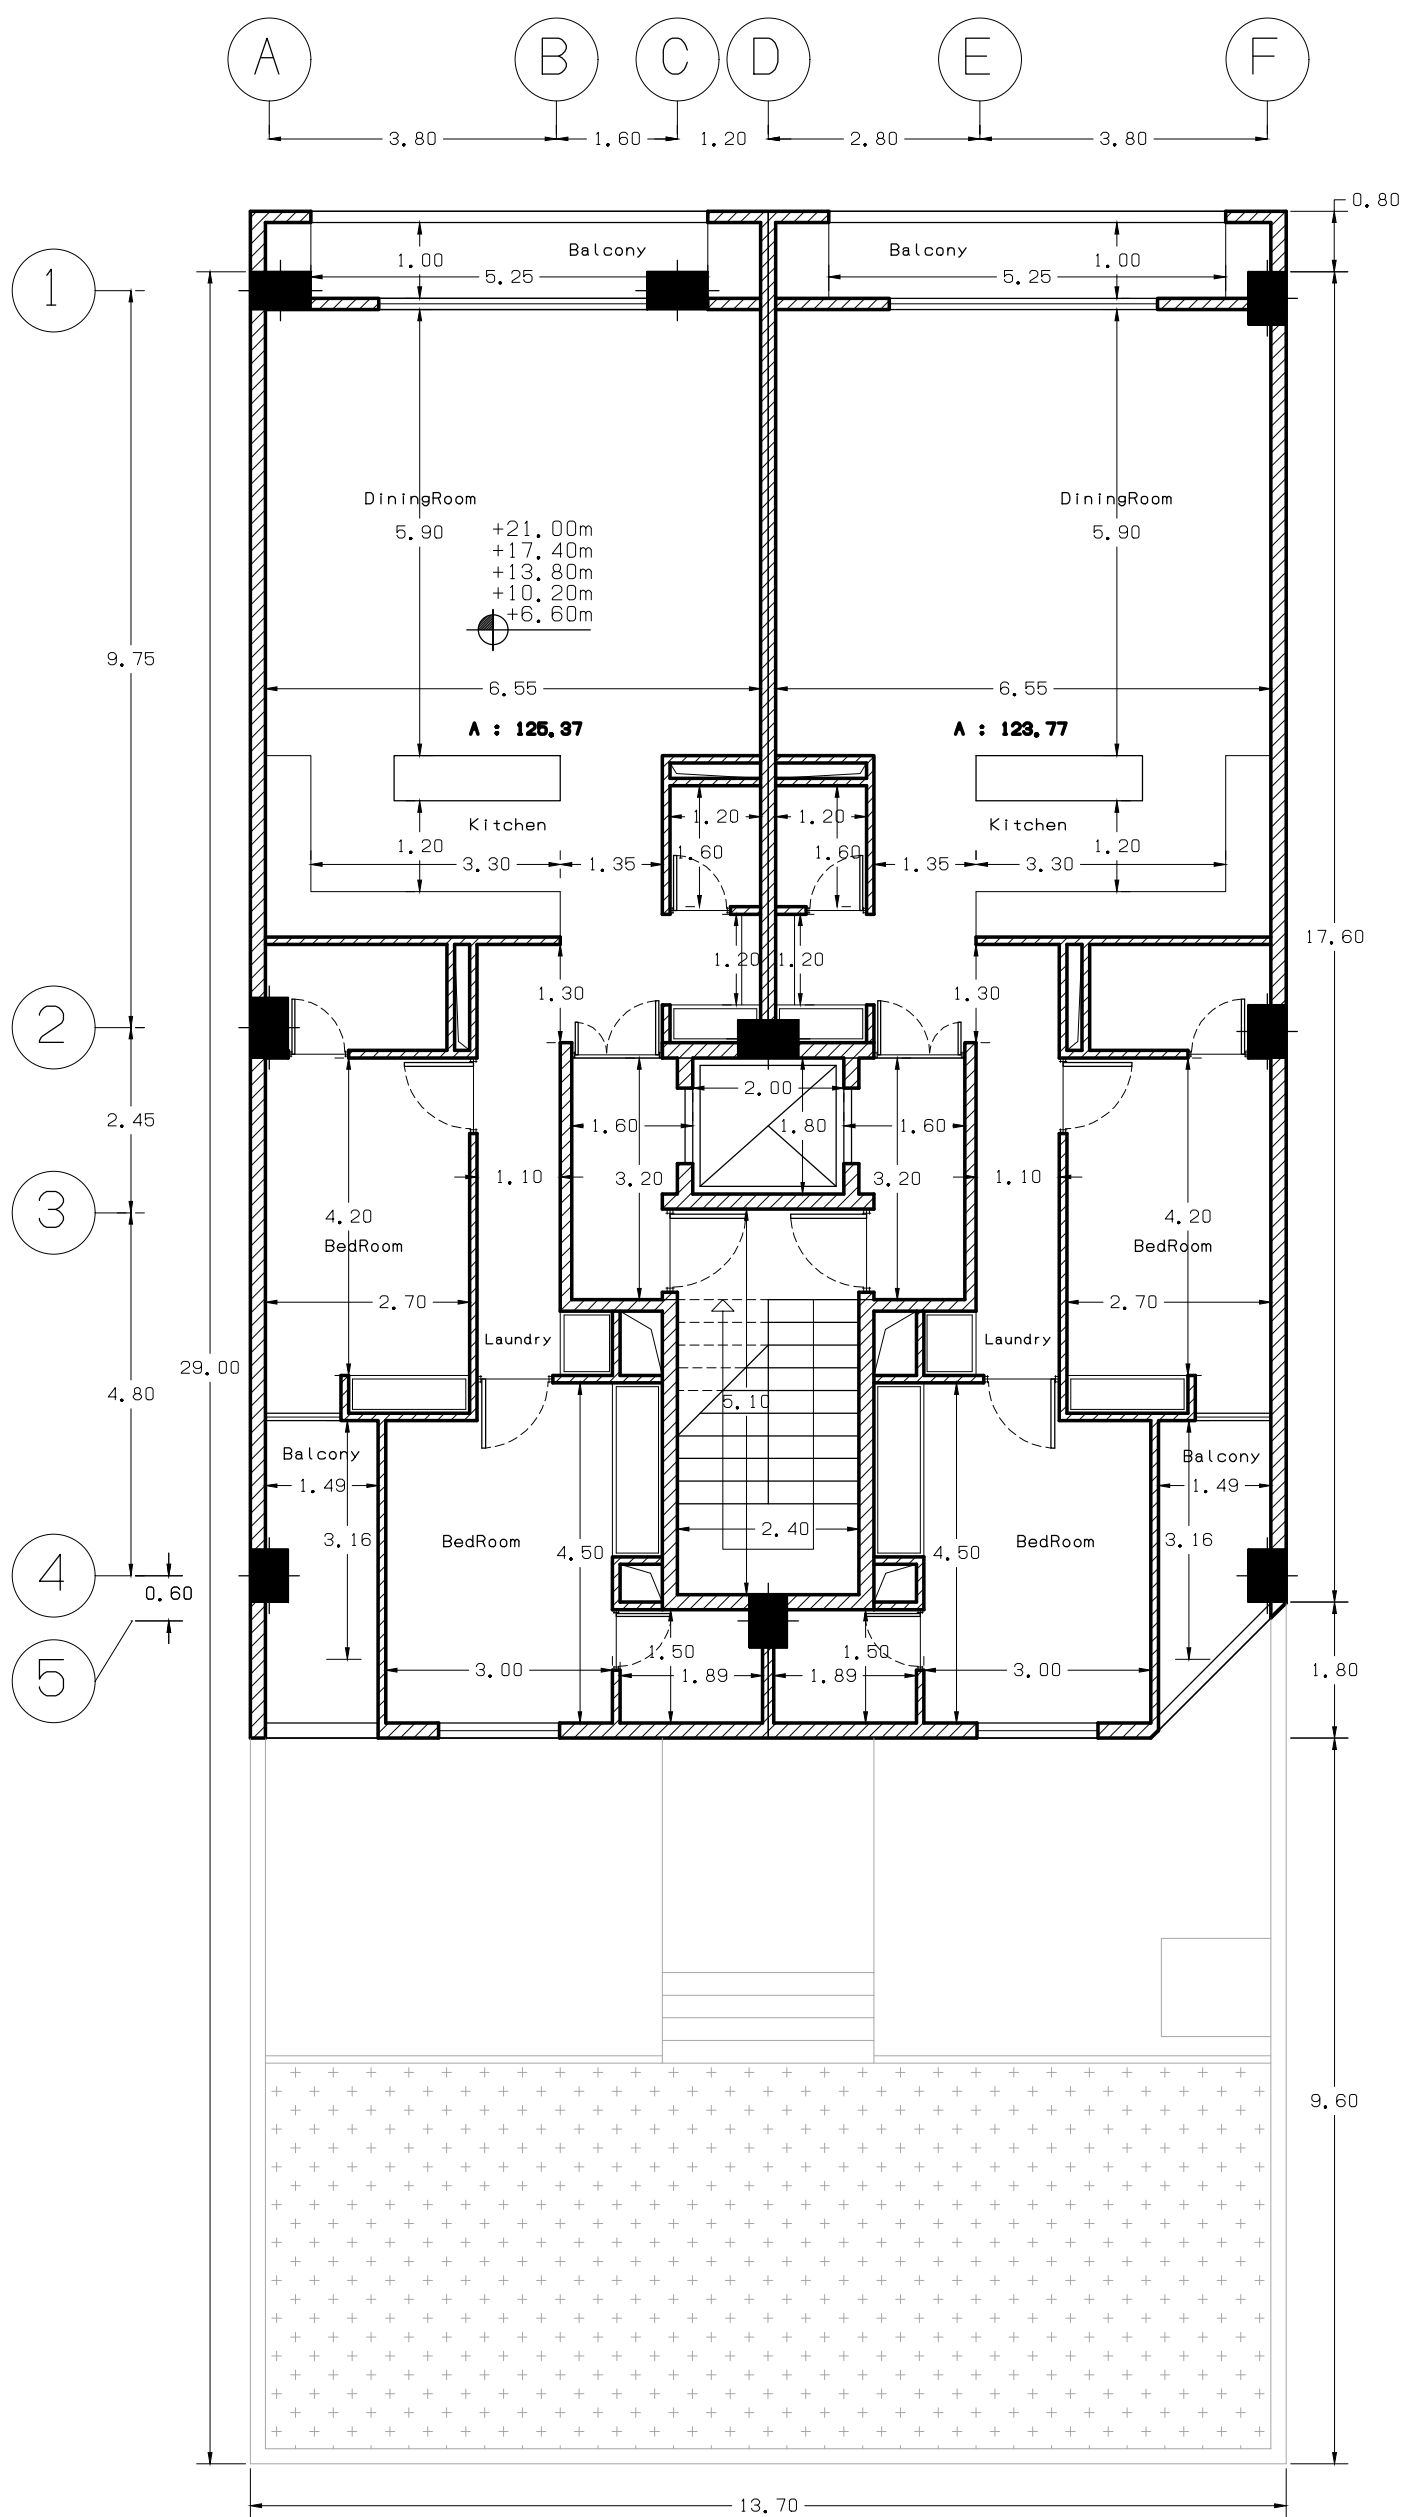



Client :
Tarh to Tarh


Design :
Shahrokhi

Measure Plan



Floor :
1st to 5th

Scale 1/100

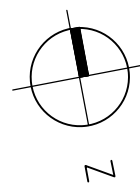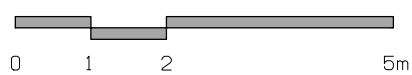

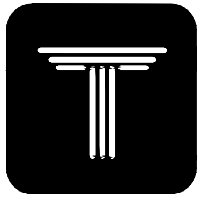

HERMES
COMPETITION

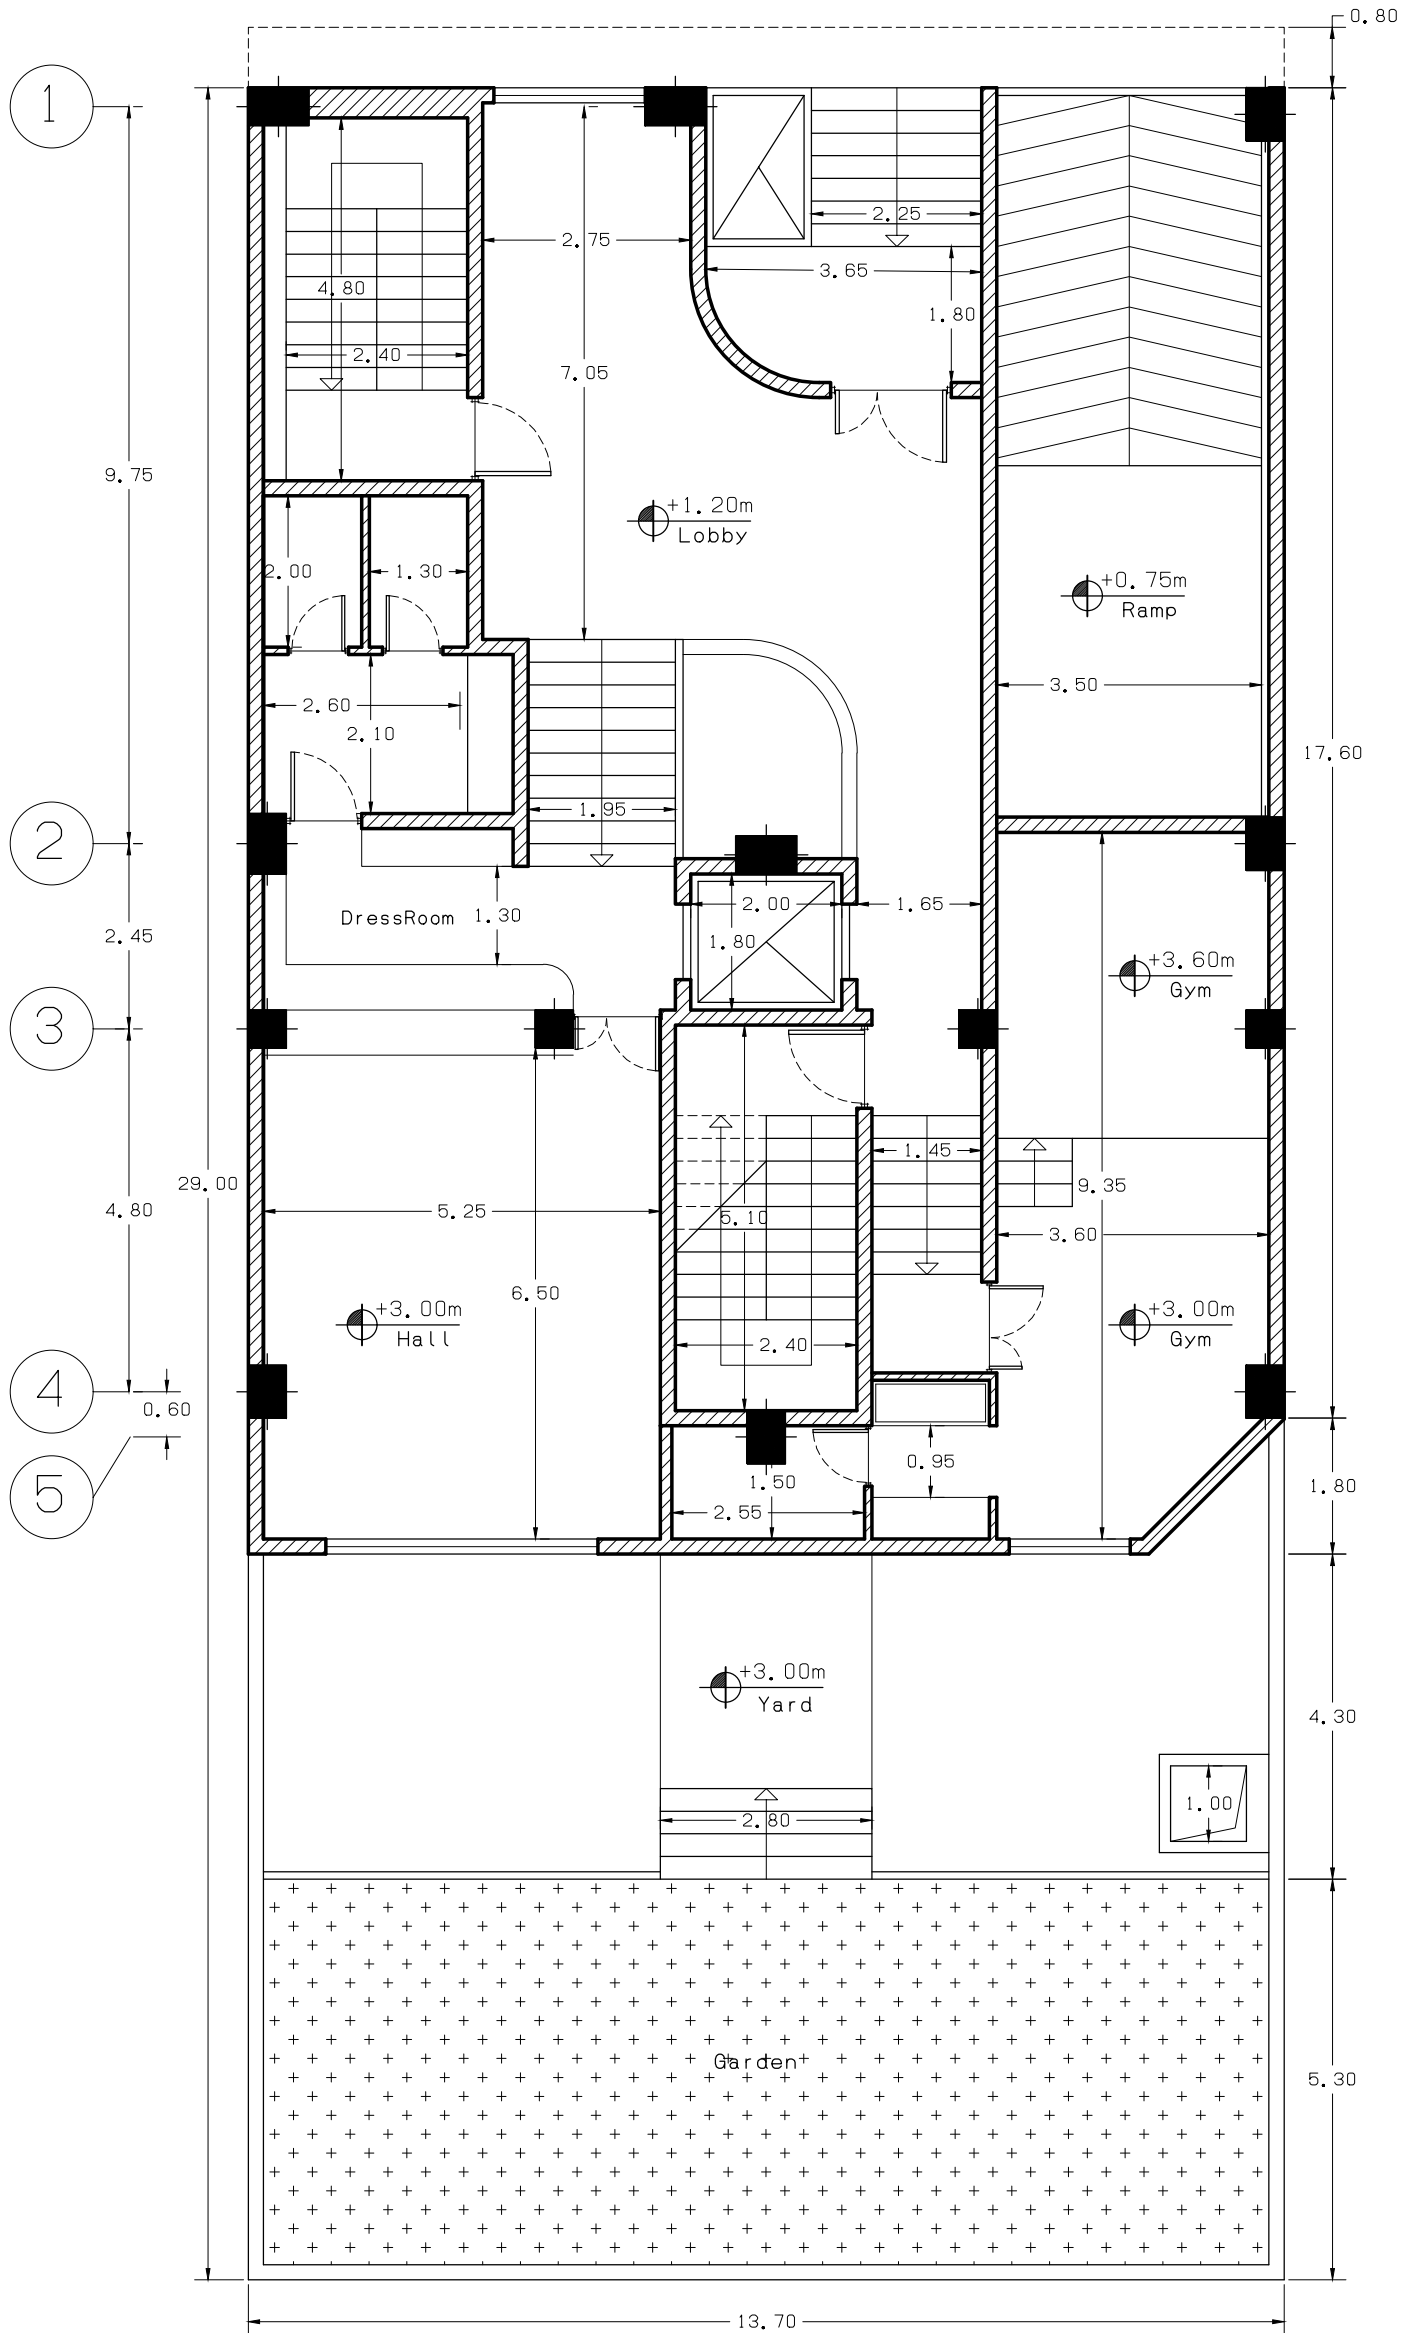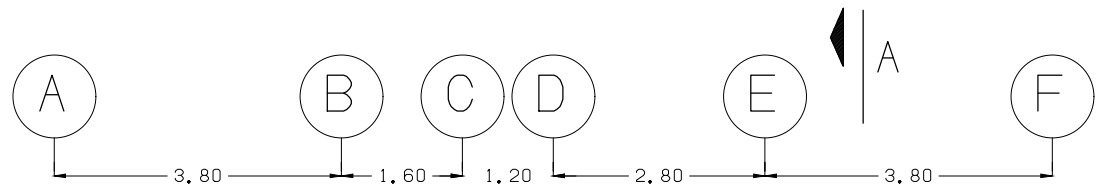



Client :
Tarh to Tarh



Design :
Shahrokhi

Measure Plan

Floor :
Ground Floor

Scale 1/100

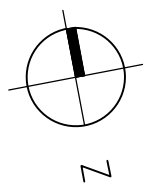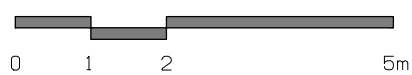

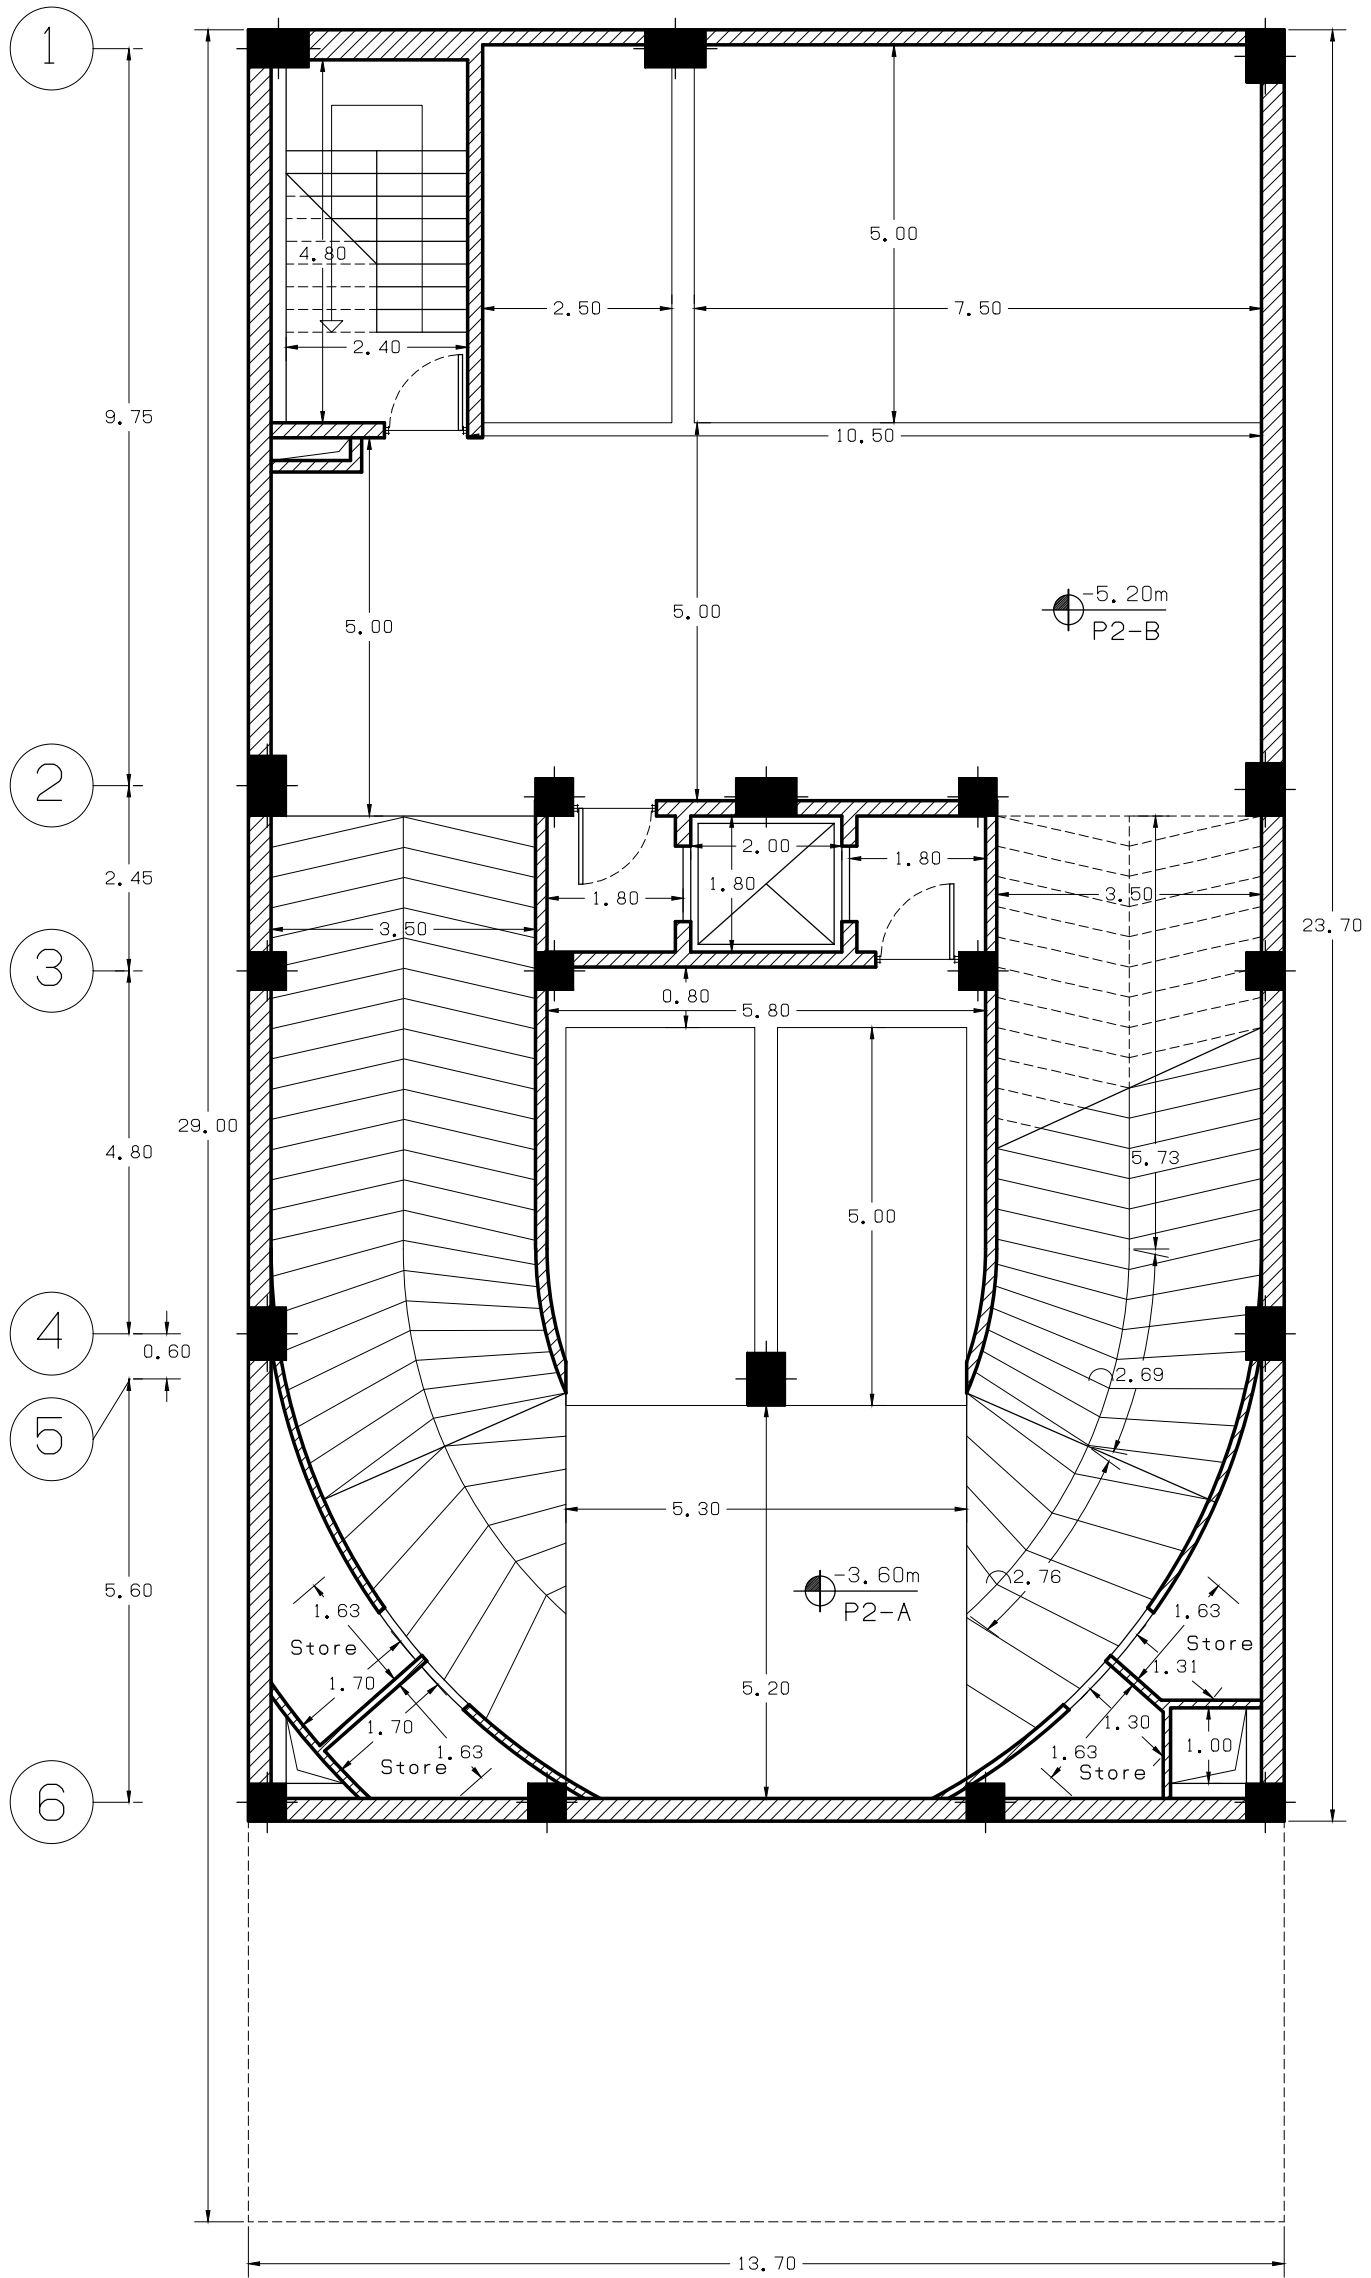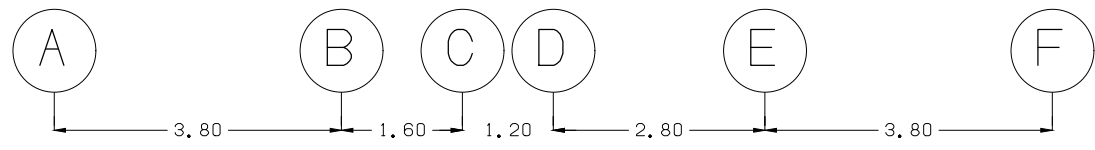


Client :
Tarh to Tarh



Design :
Shahrokhi

Measure Plan

Floor :
P2-A P2-B

Scale 1/100

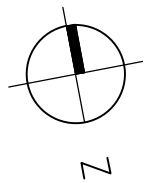

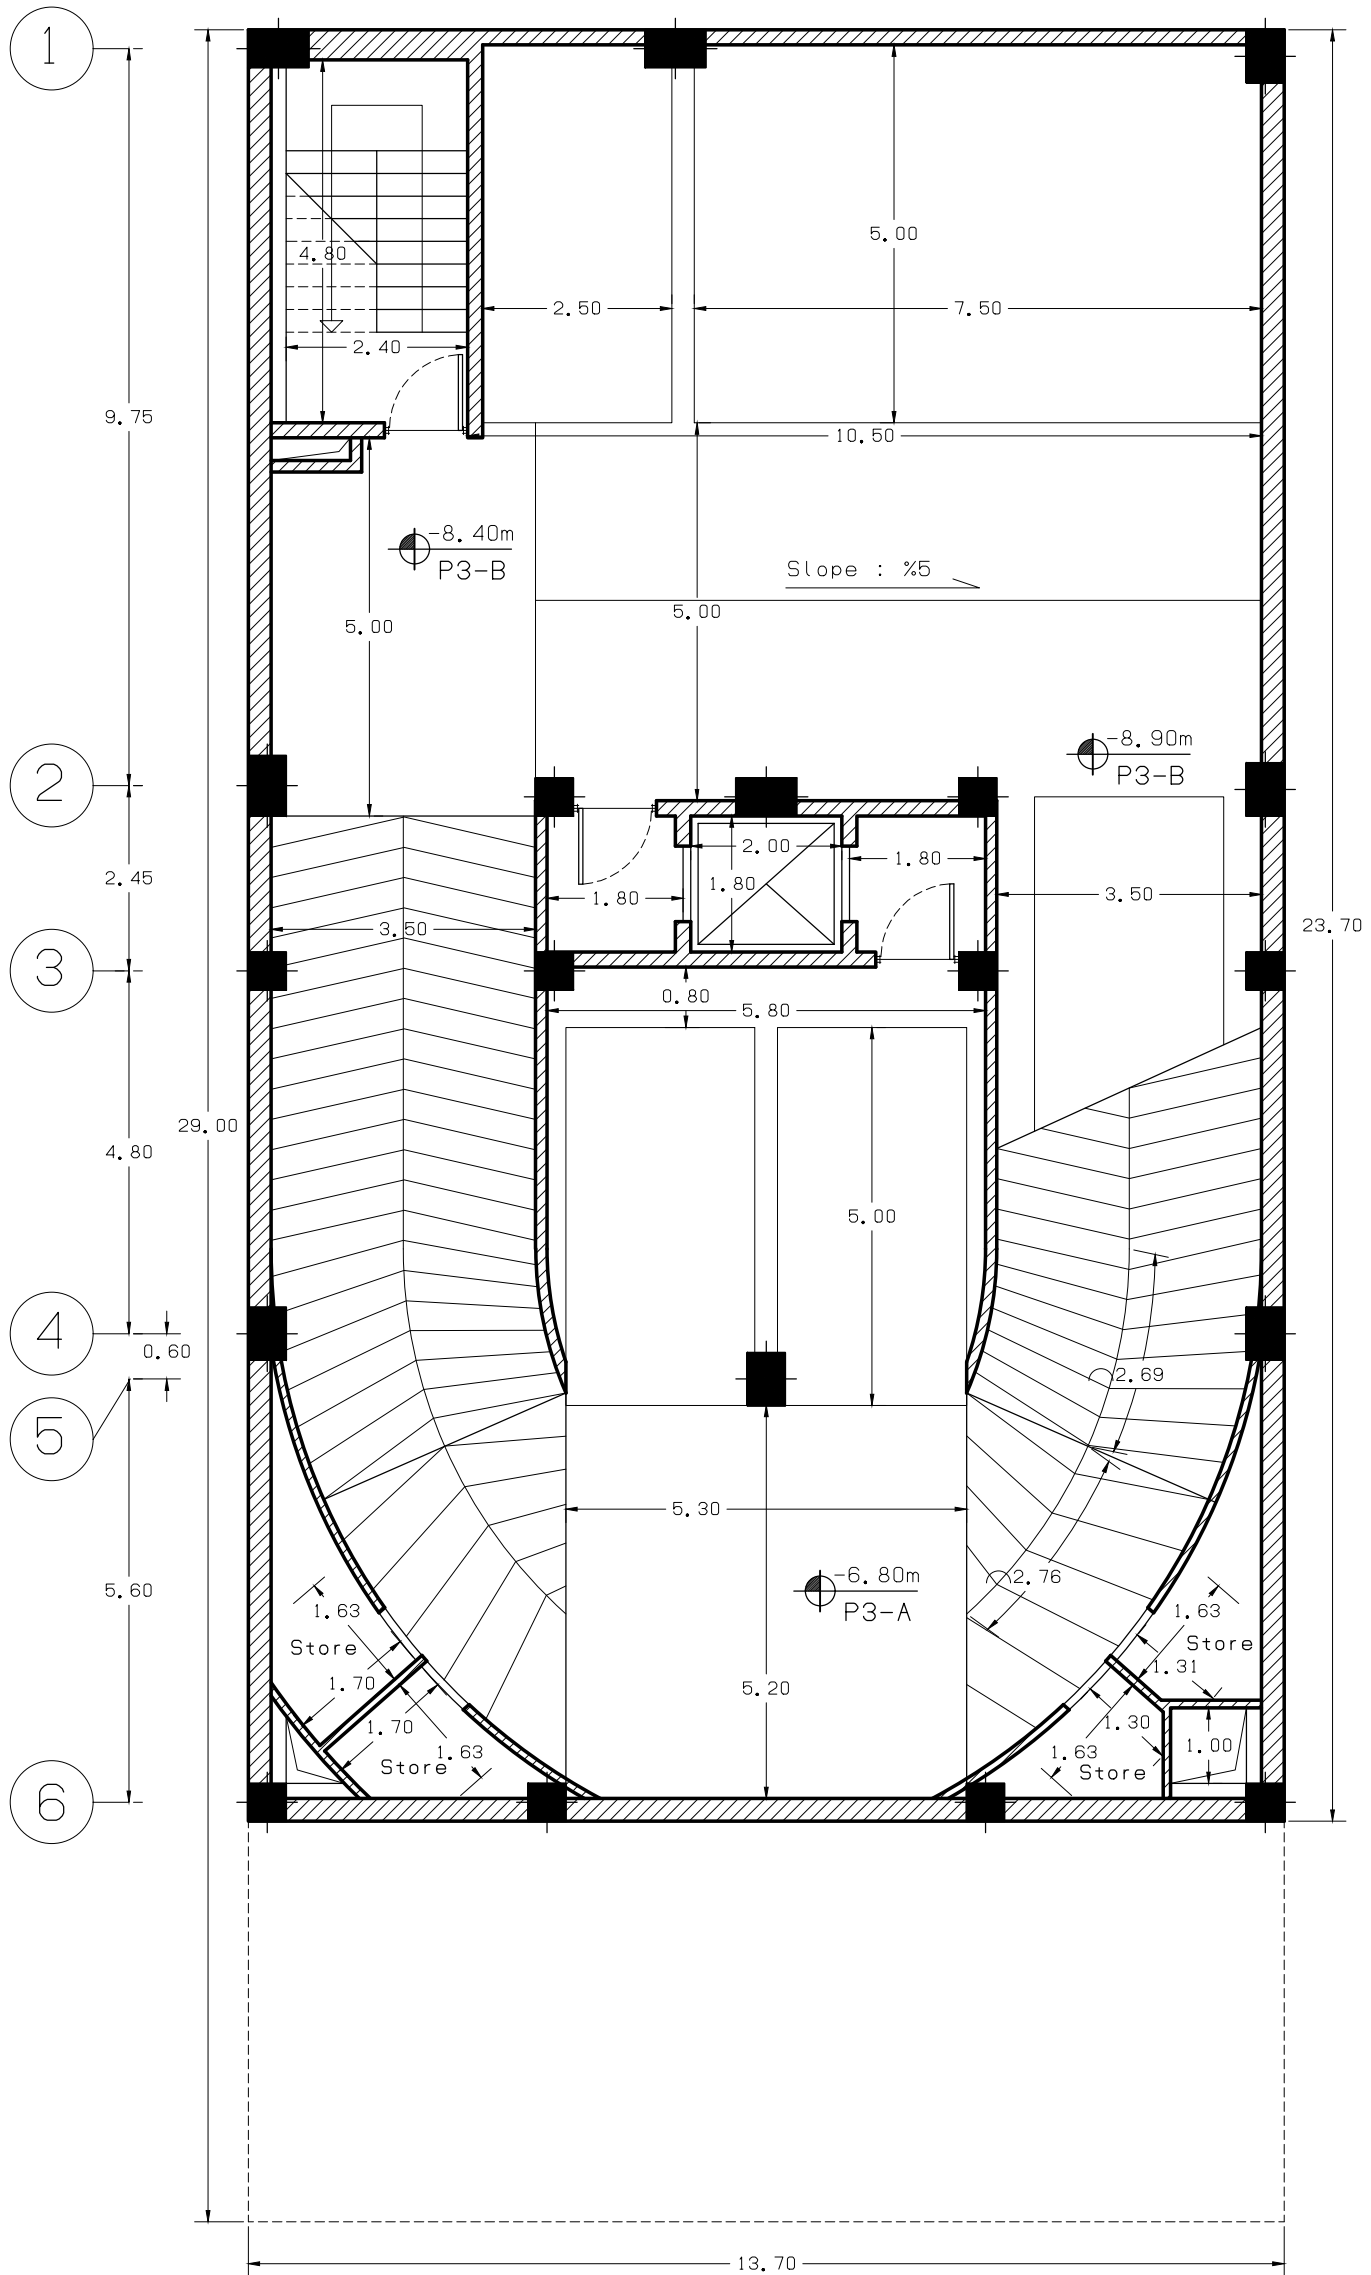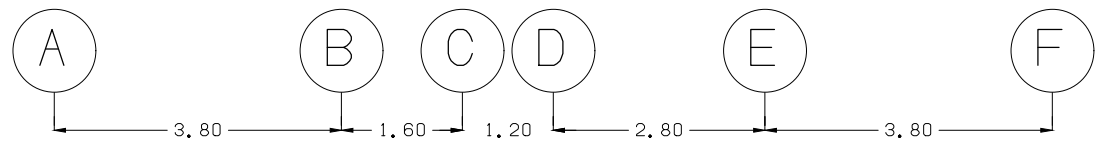


Client :
Tarh to Tarh


Design :
Shahrokhi

Measure Plan



Floor :
P3-A P3-B

Scale 1/100

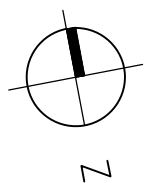

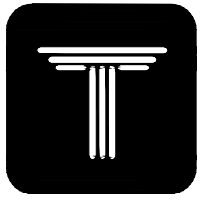

HERMES
COMPETITION

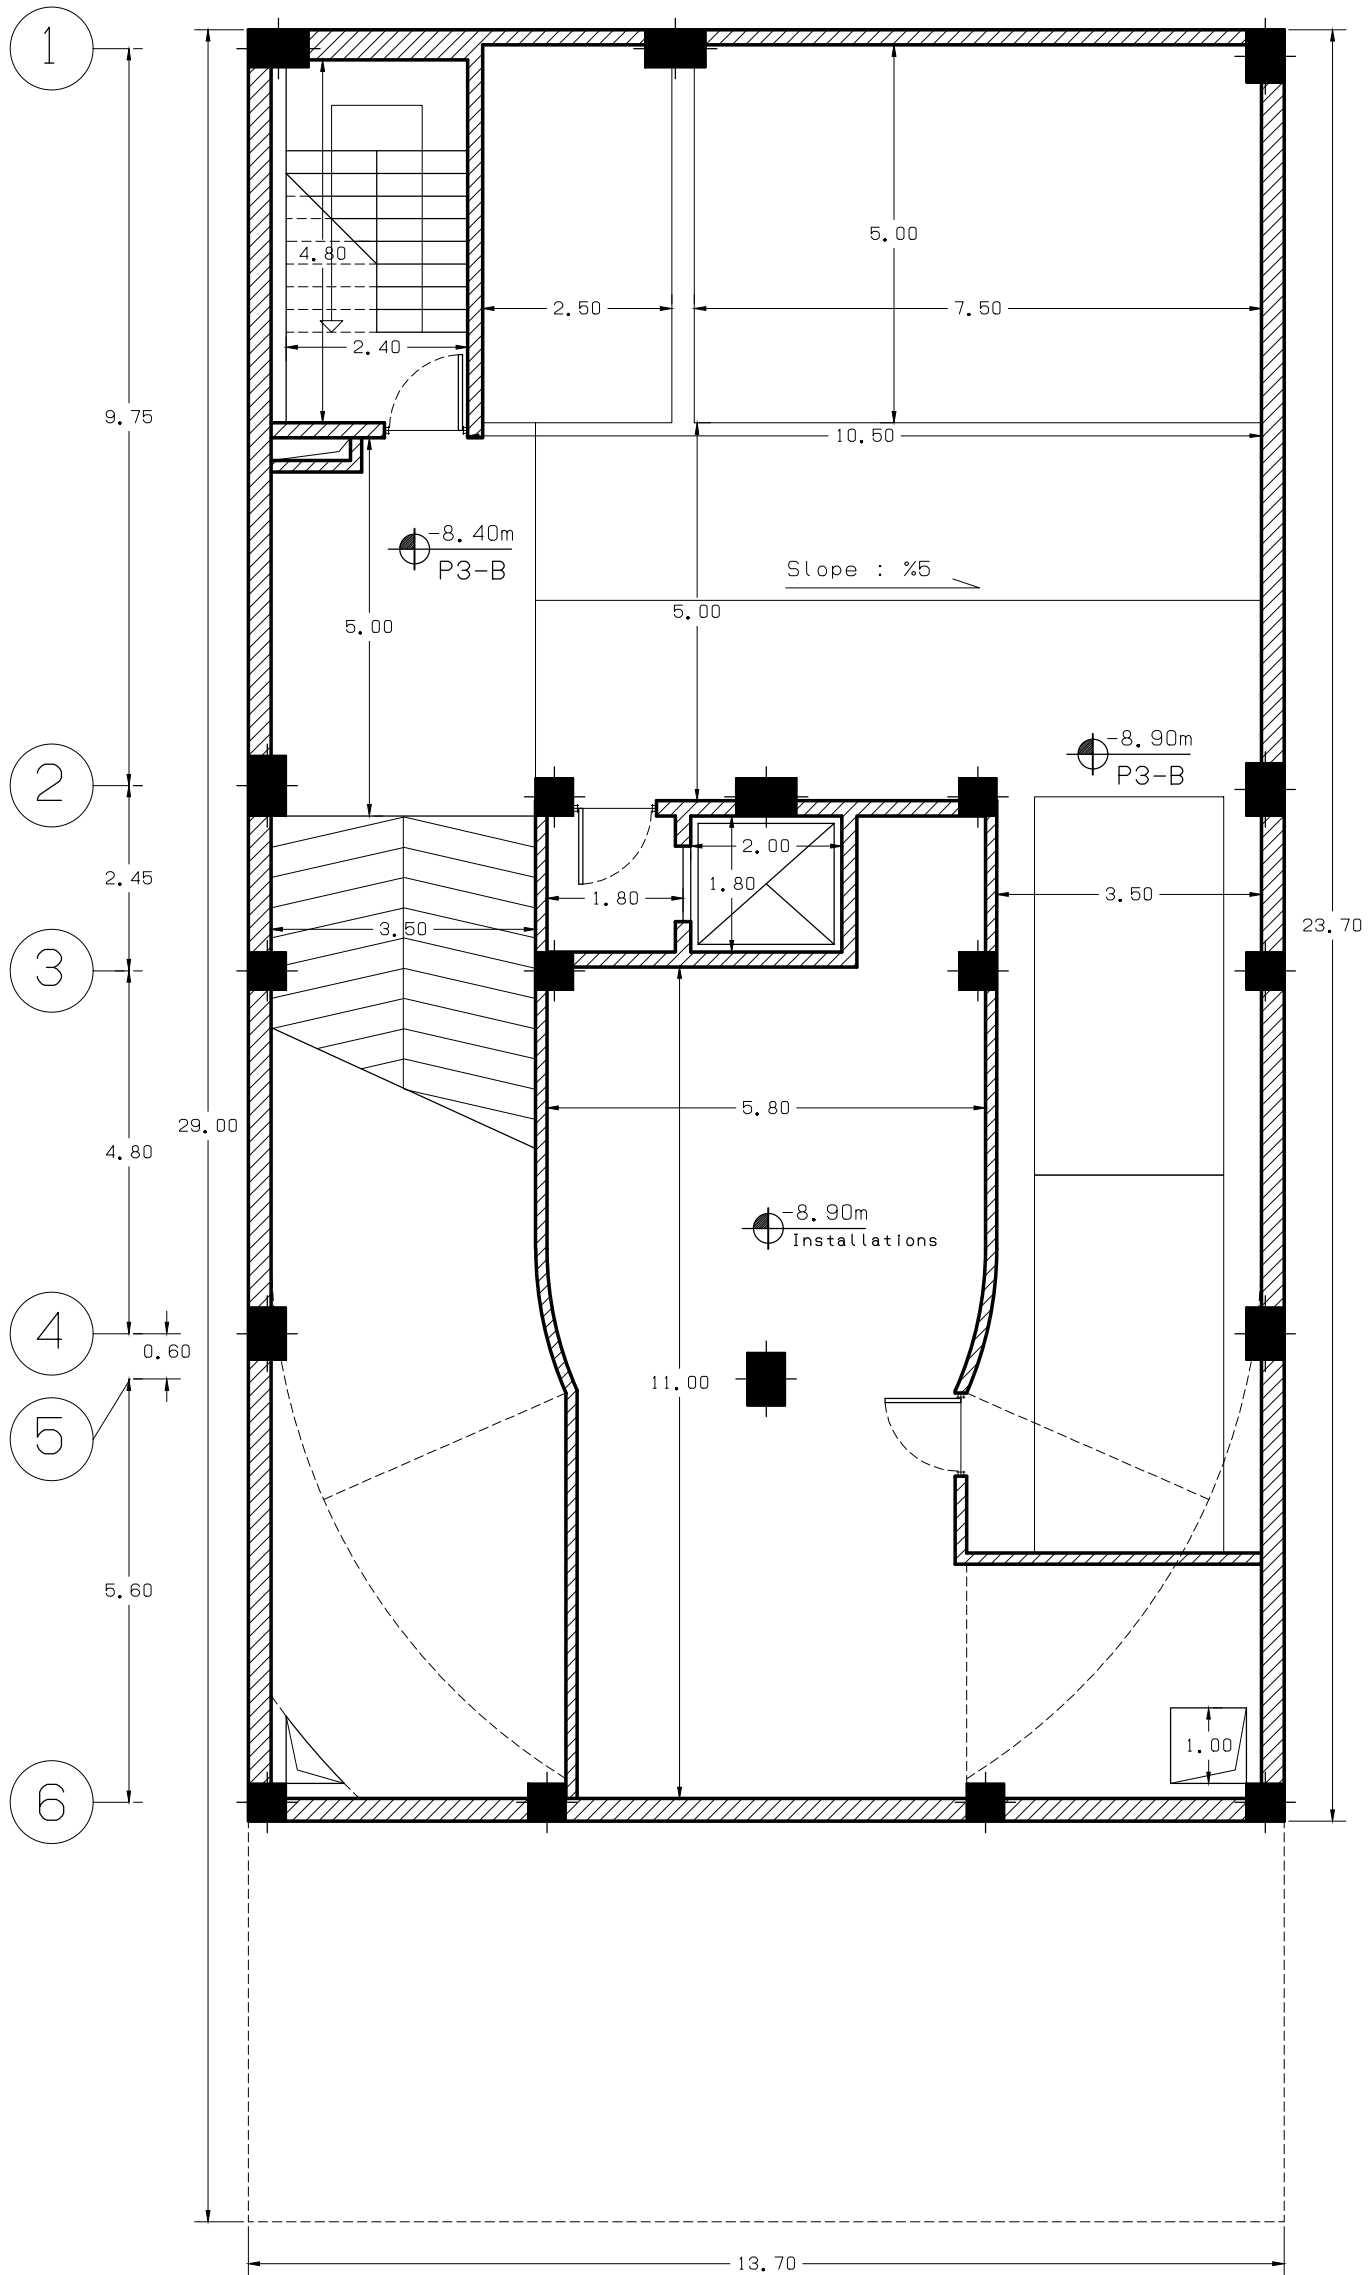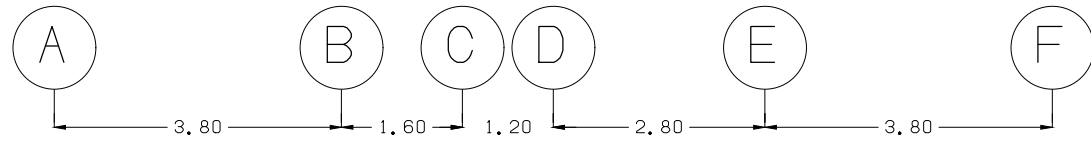



Client :
Tarh to Tarh


Design :
Shahrokhi

Measure Plan


Floor :
P3-B

Scale 1/100

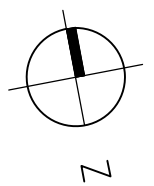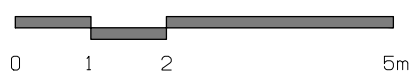

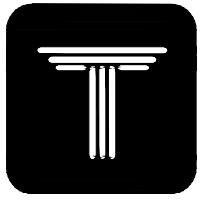

HERMES
COMPETITION

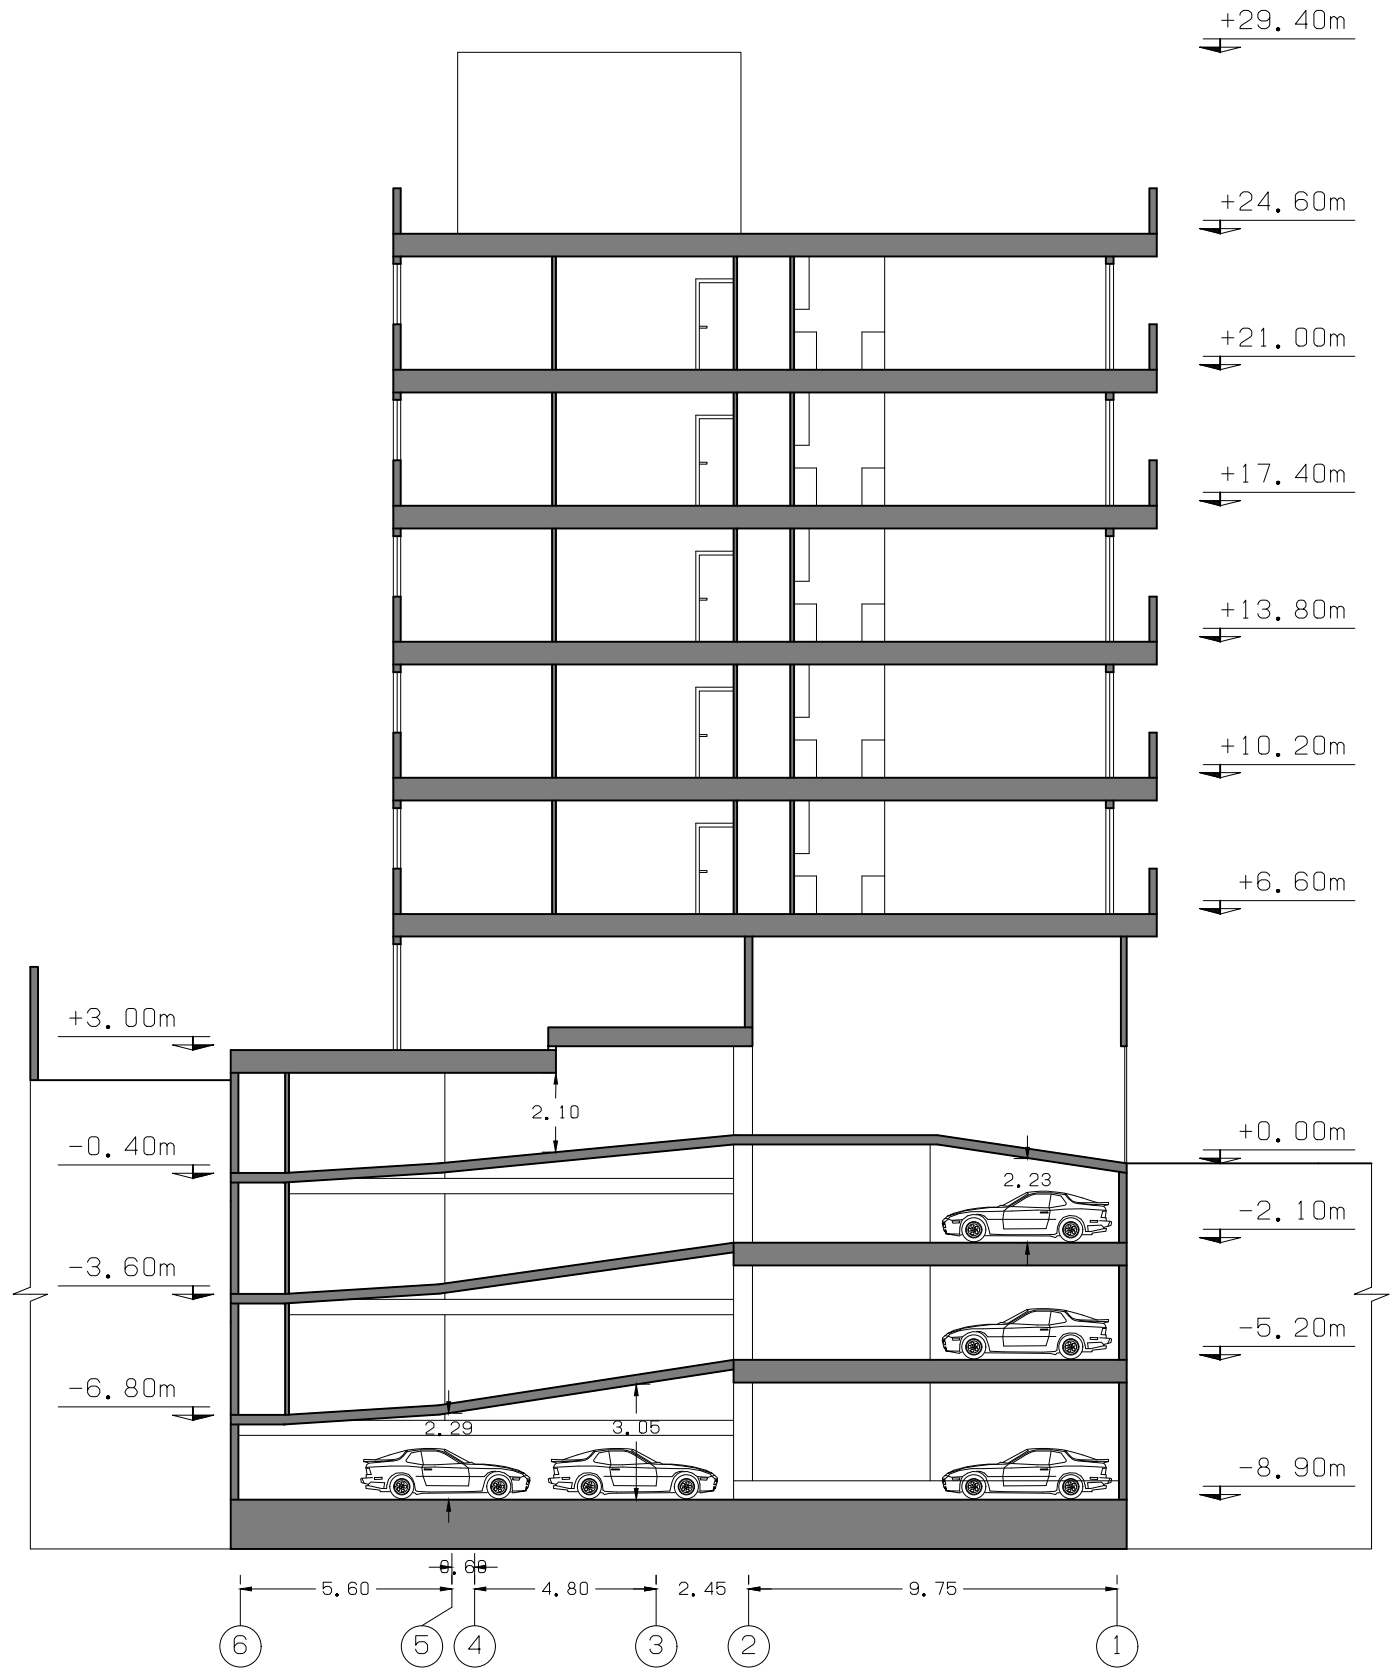

Client :
Tarh to Tarh

Design :
Shahrokhi

Section view

Line :
Section A-A

Scale 1/200

جدول مساحت کلی مسابقه ساختمان "هرمس"

مساحت کل طبقه	انبار		پارکینگ مزاحم	پارکینگ سالم	راه پله + آسانسور + لابی	مسکونی			کاربری / طبقات
	مساحت	واحد				مساحت واحدها	مساحت کل	واحد	
280.70	19.40	4	1	7	-	-	-	-	زیرزمین ۳-
324.70	19.40	4	-	6	-	-	-	-	زیرزمین ۲-
324.70	19.40	4	-	6	-	-	-	-	زیرزمین ۱-
264.18	-	-	-	-	-	-	-	-	همکف
275.14	-	-	-	-	25.00	واحد شرقی : 123.77 واحد غربی : 126.37	250.14	2	اول
275.14	-	-	-	-	25.00	واحد شرقی : 123.77 واحد غربی : 126.37	250.14	2	دوم
275.14	-	-	-	-	25.00	واحد شرقی : 123.77 واحد غربی : 126.37	250.14	2	سوم
275.14	-	-	-	-	25.00	واحد شرقی : 123.77 واحد غربی : 126.37	250.14	2	چهارم
275.14	-	-	-	-	25.00	واحد شرقی : 123.77 واحد غربی : 126.37	250.14	2	پنجم
مساحت کل مجموعه	مجموع مساحت انبار		مجموع تعداد پارکینگ مزاحم	مجموع تعداد پارکینگ سالم	-	مجموع مساحت مسکونی	مجموع مساحت مسکونی		جمع
2569.98	58.20	12	1	19	-	1250.70	10		

دیوارهای مشترک بین فضای مسکونی و مشاعات (راه پله، آسانسور و لابی) جزء مساحت مسکونی محاسبه می شود
نیازی به پر کردن خانه های با علامت (-) نیست
لطفاً پلی لاین مساحت کل طبقه و واحدهای مسکونی در فایل اتوکد ترسیم شود