




FURNITURE PLAN

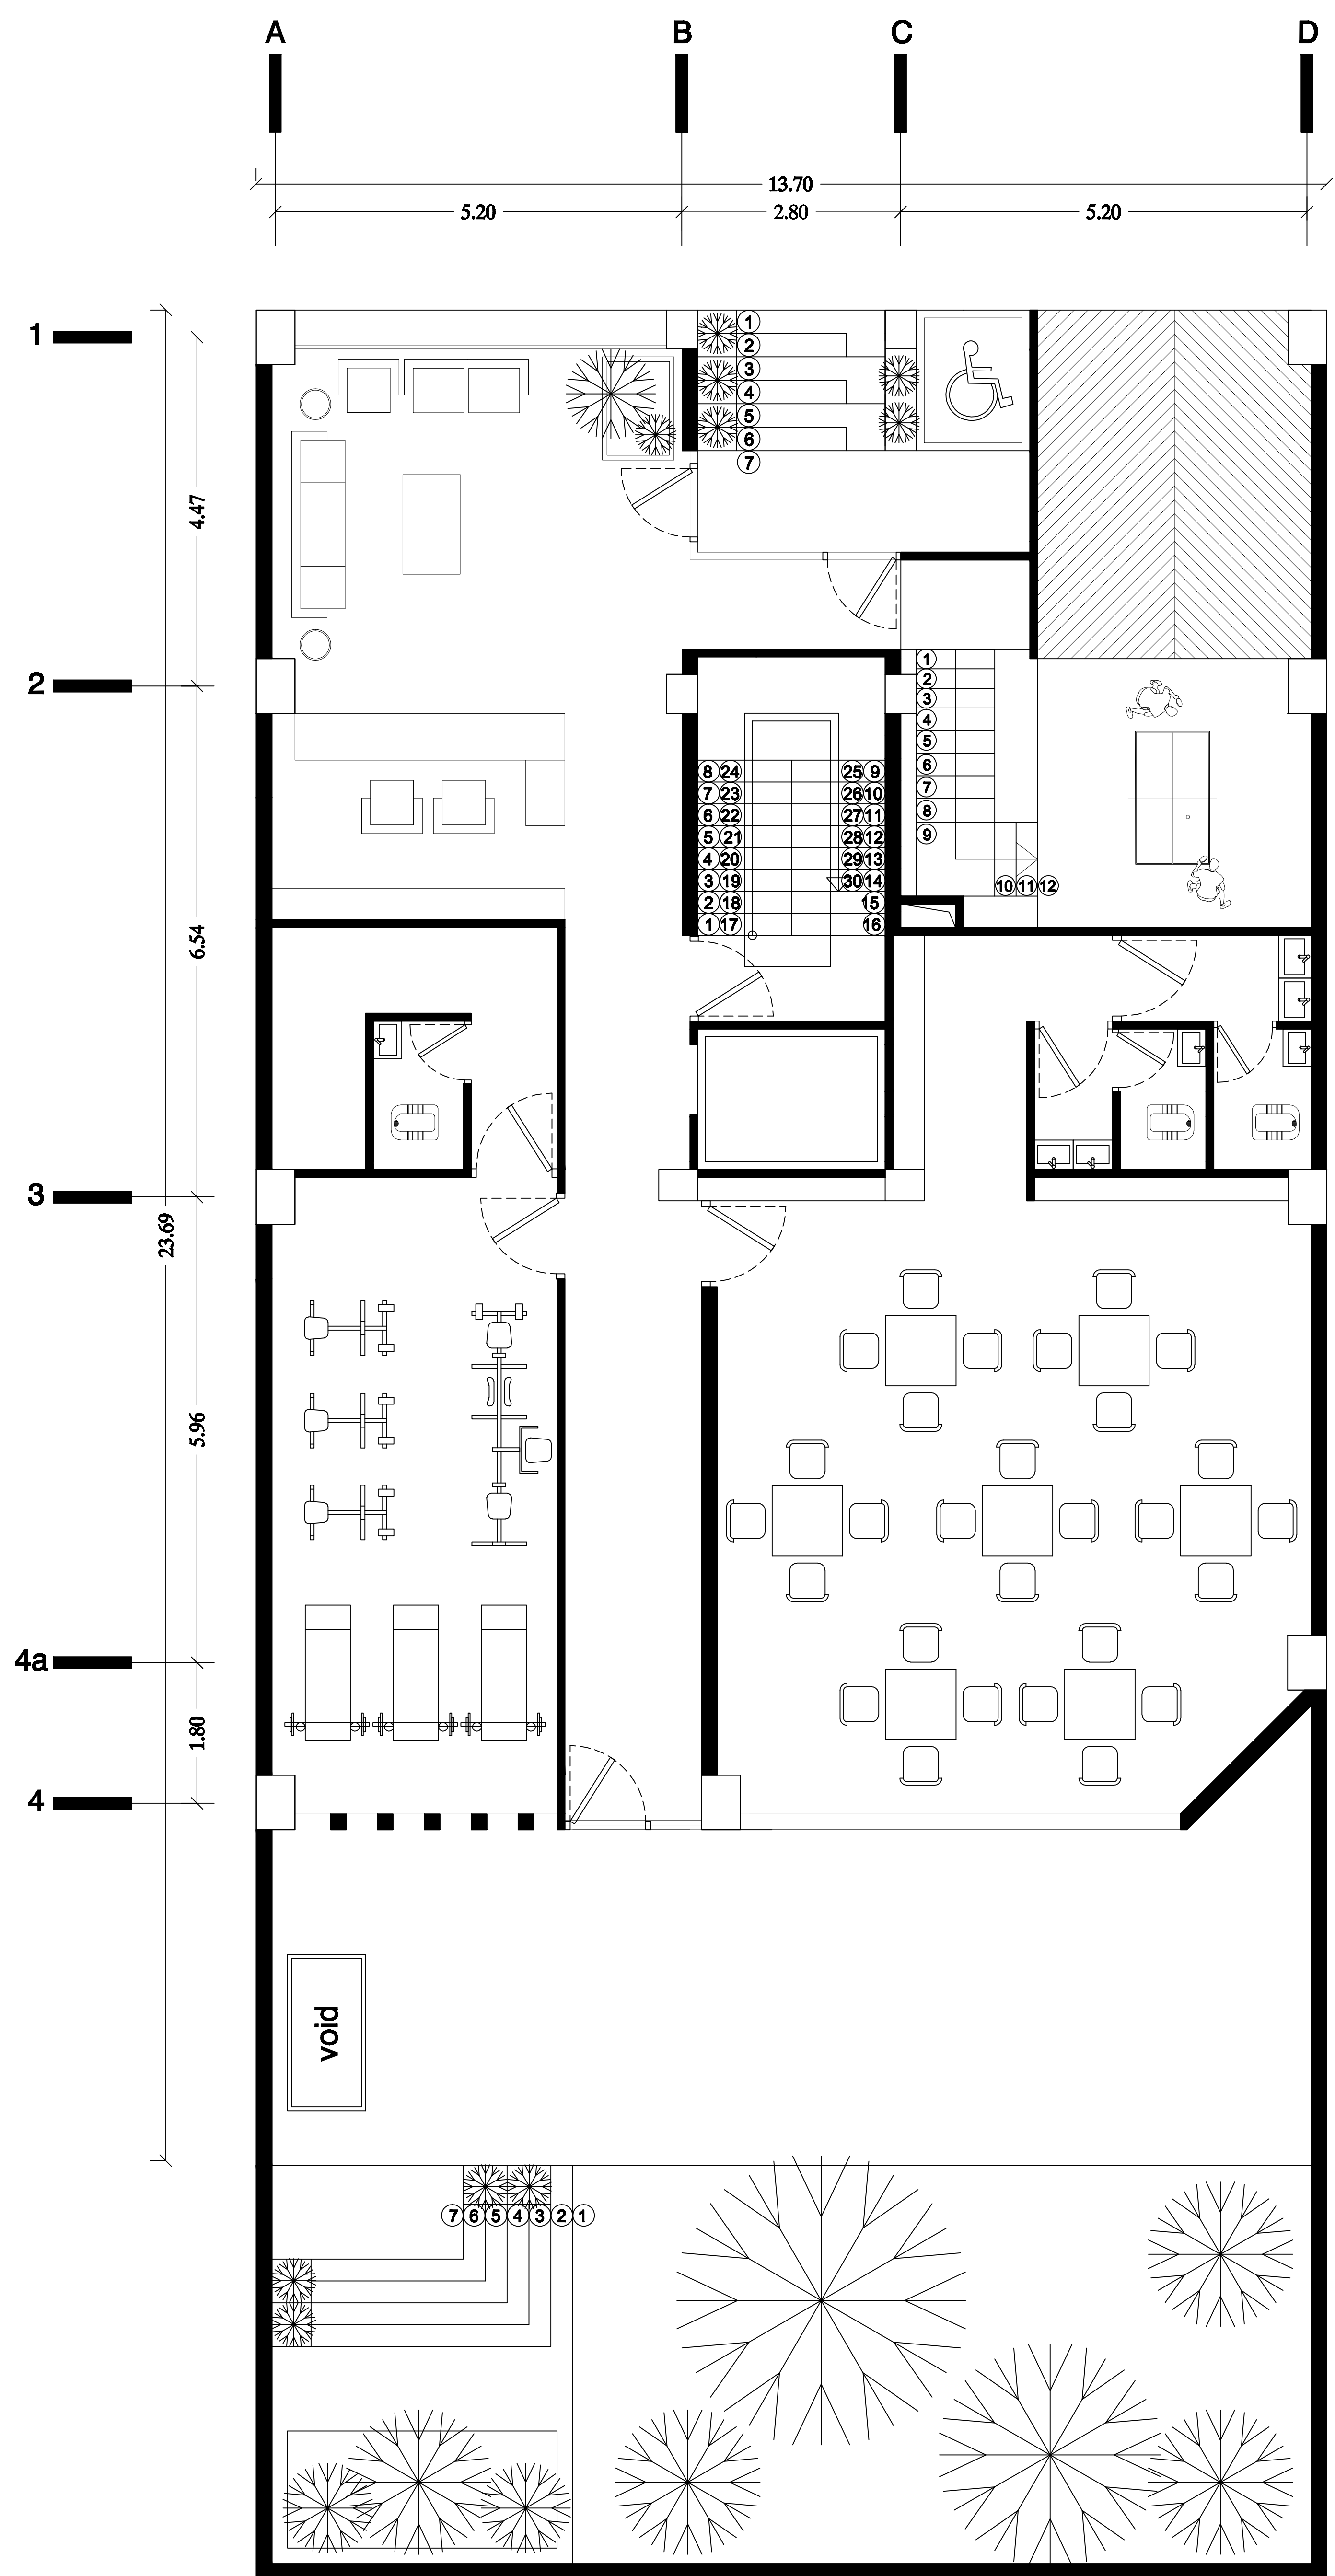


GROUND FLOOR

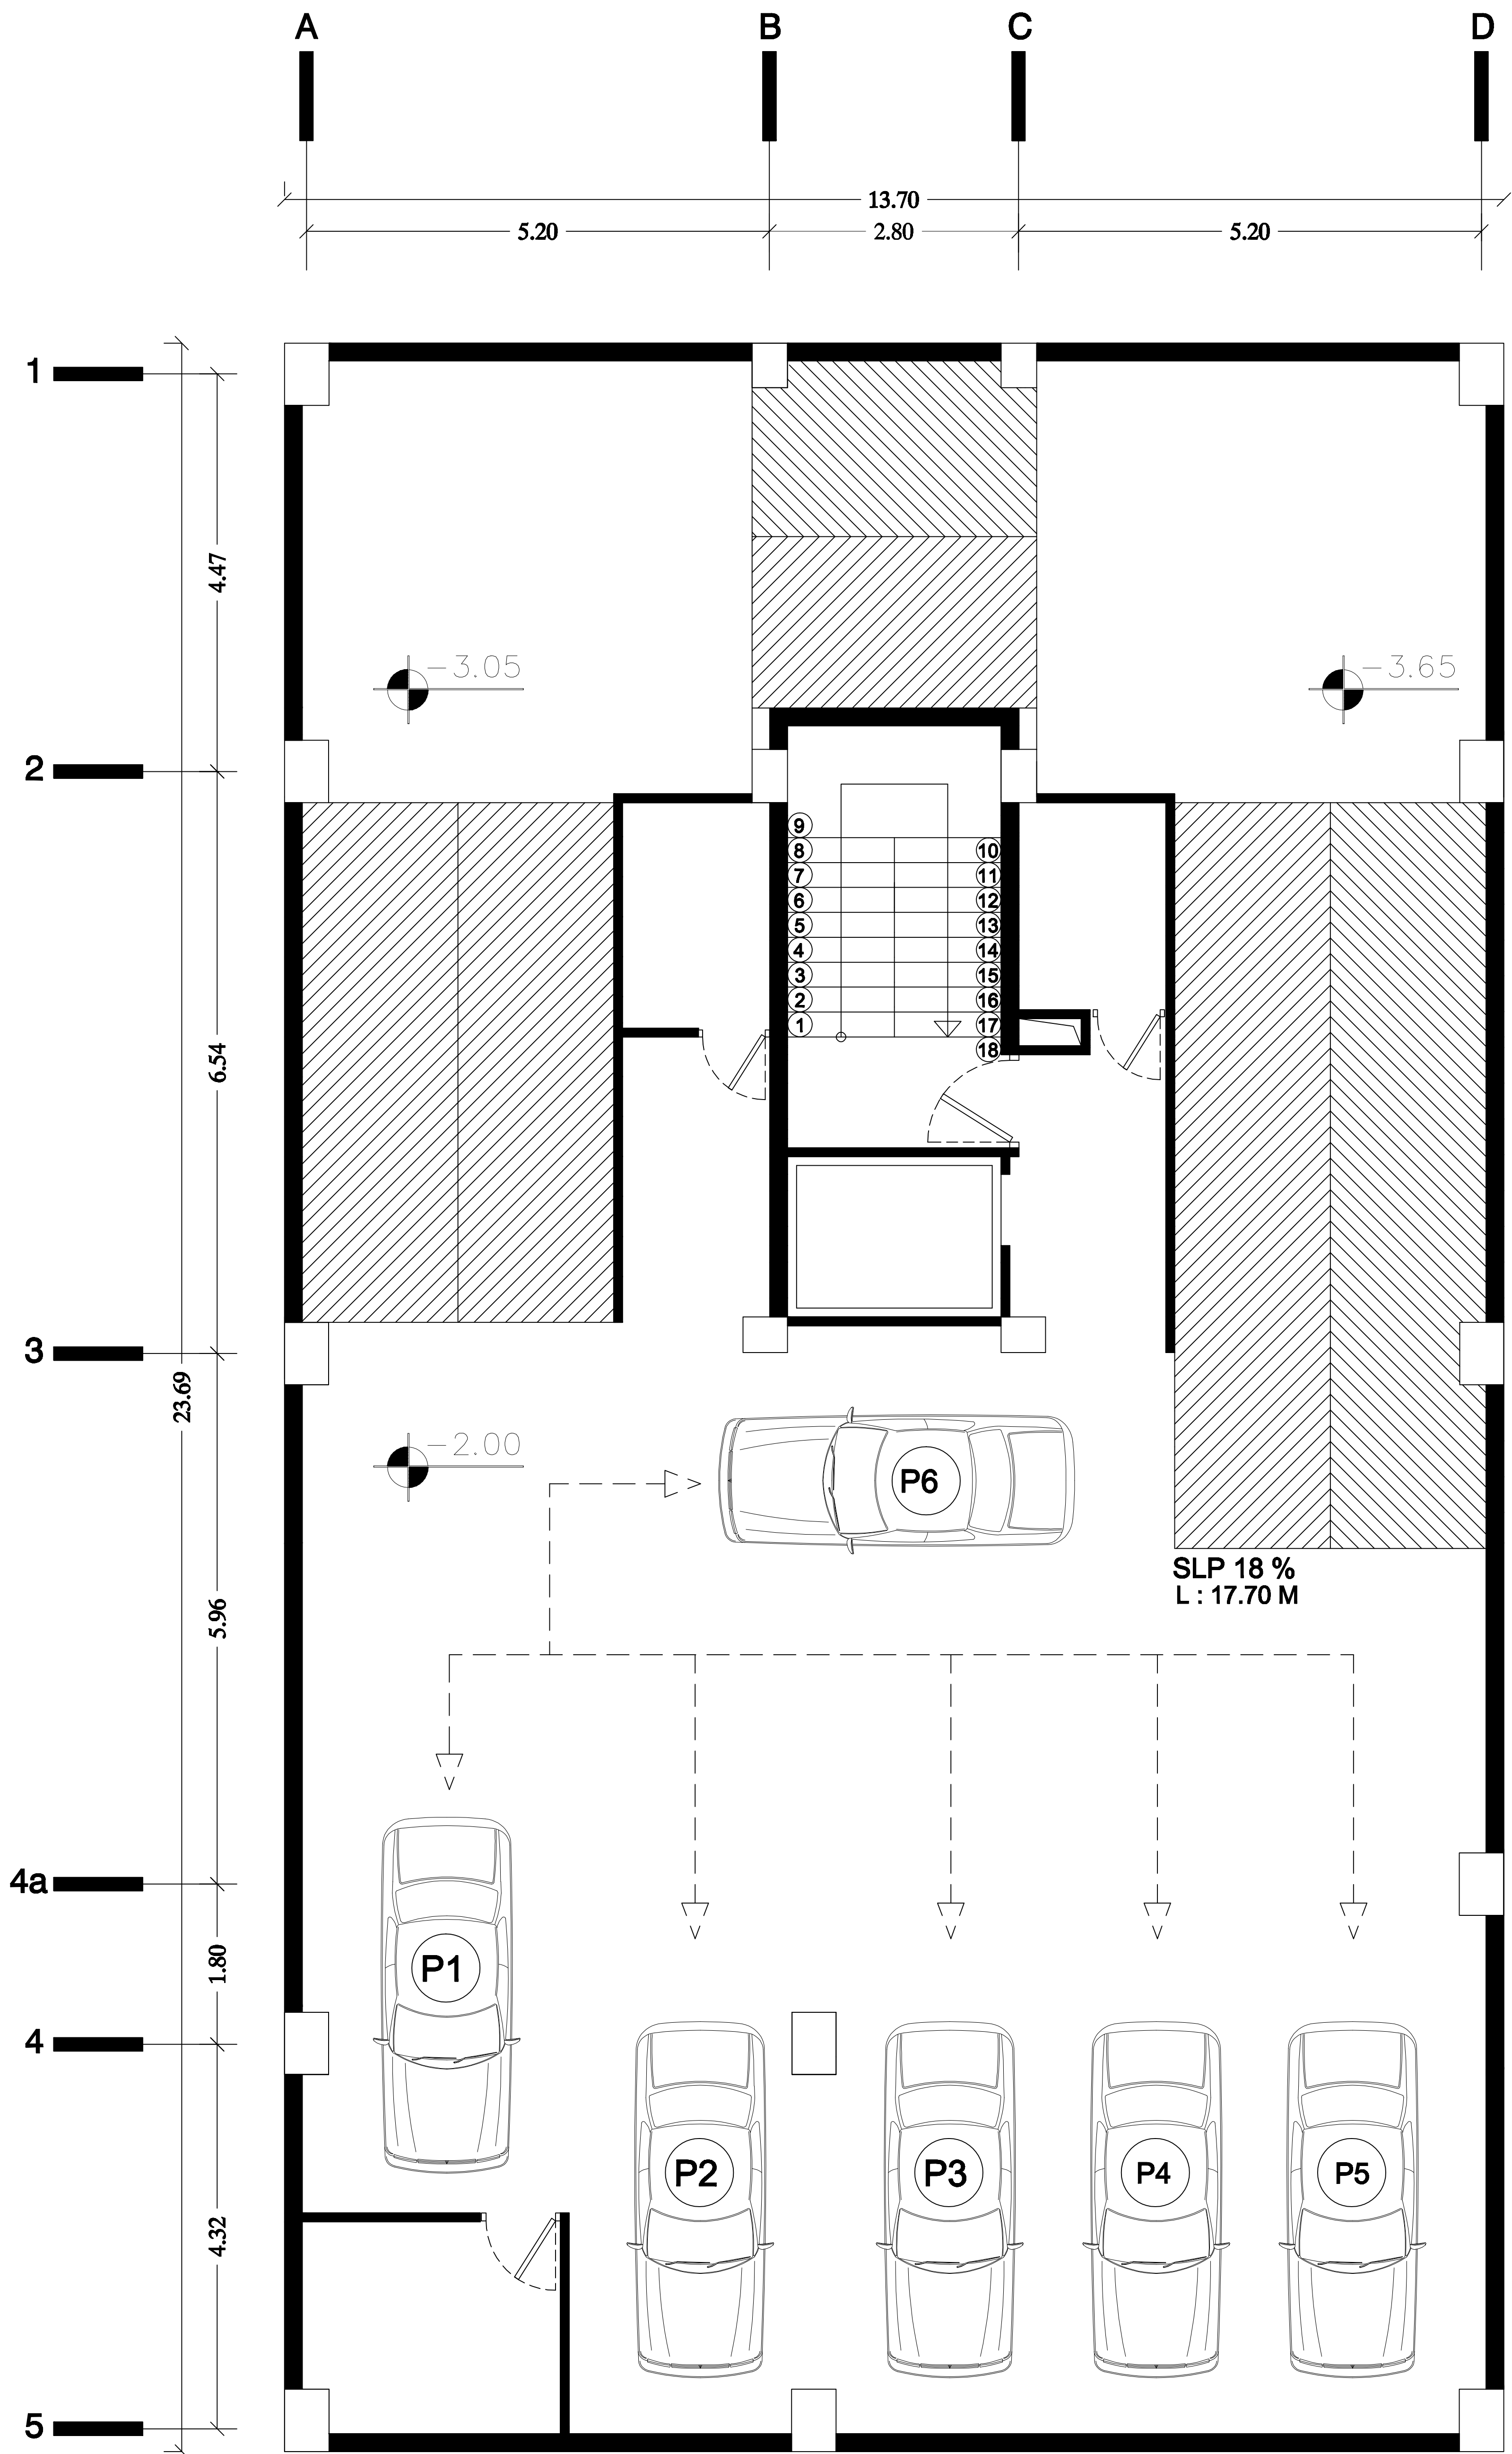


BASMENT FLOOR -1

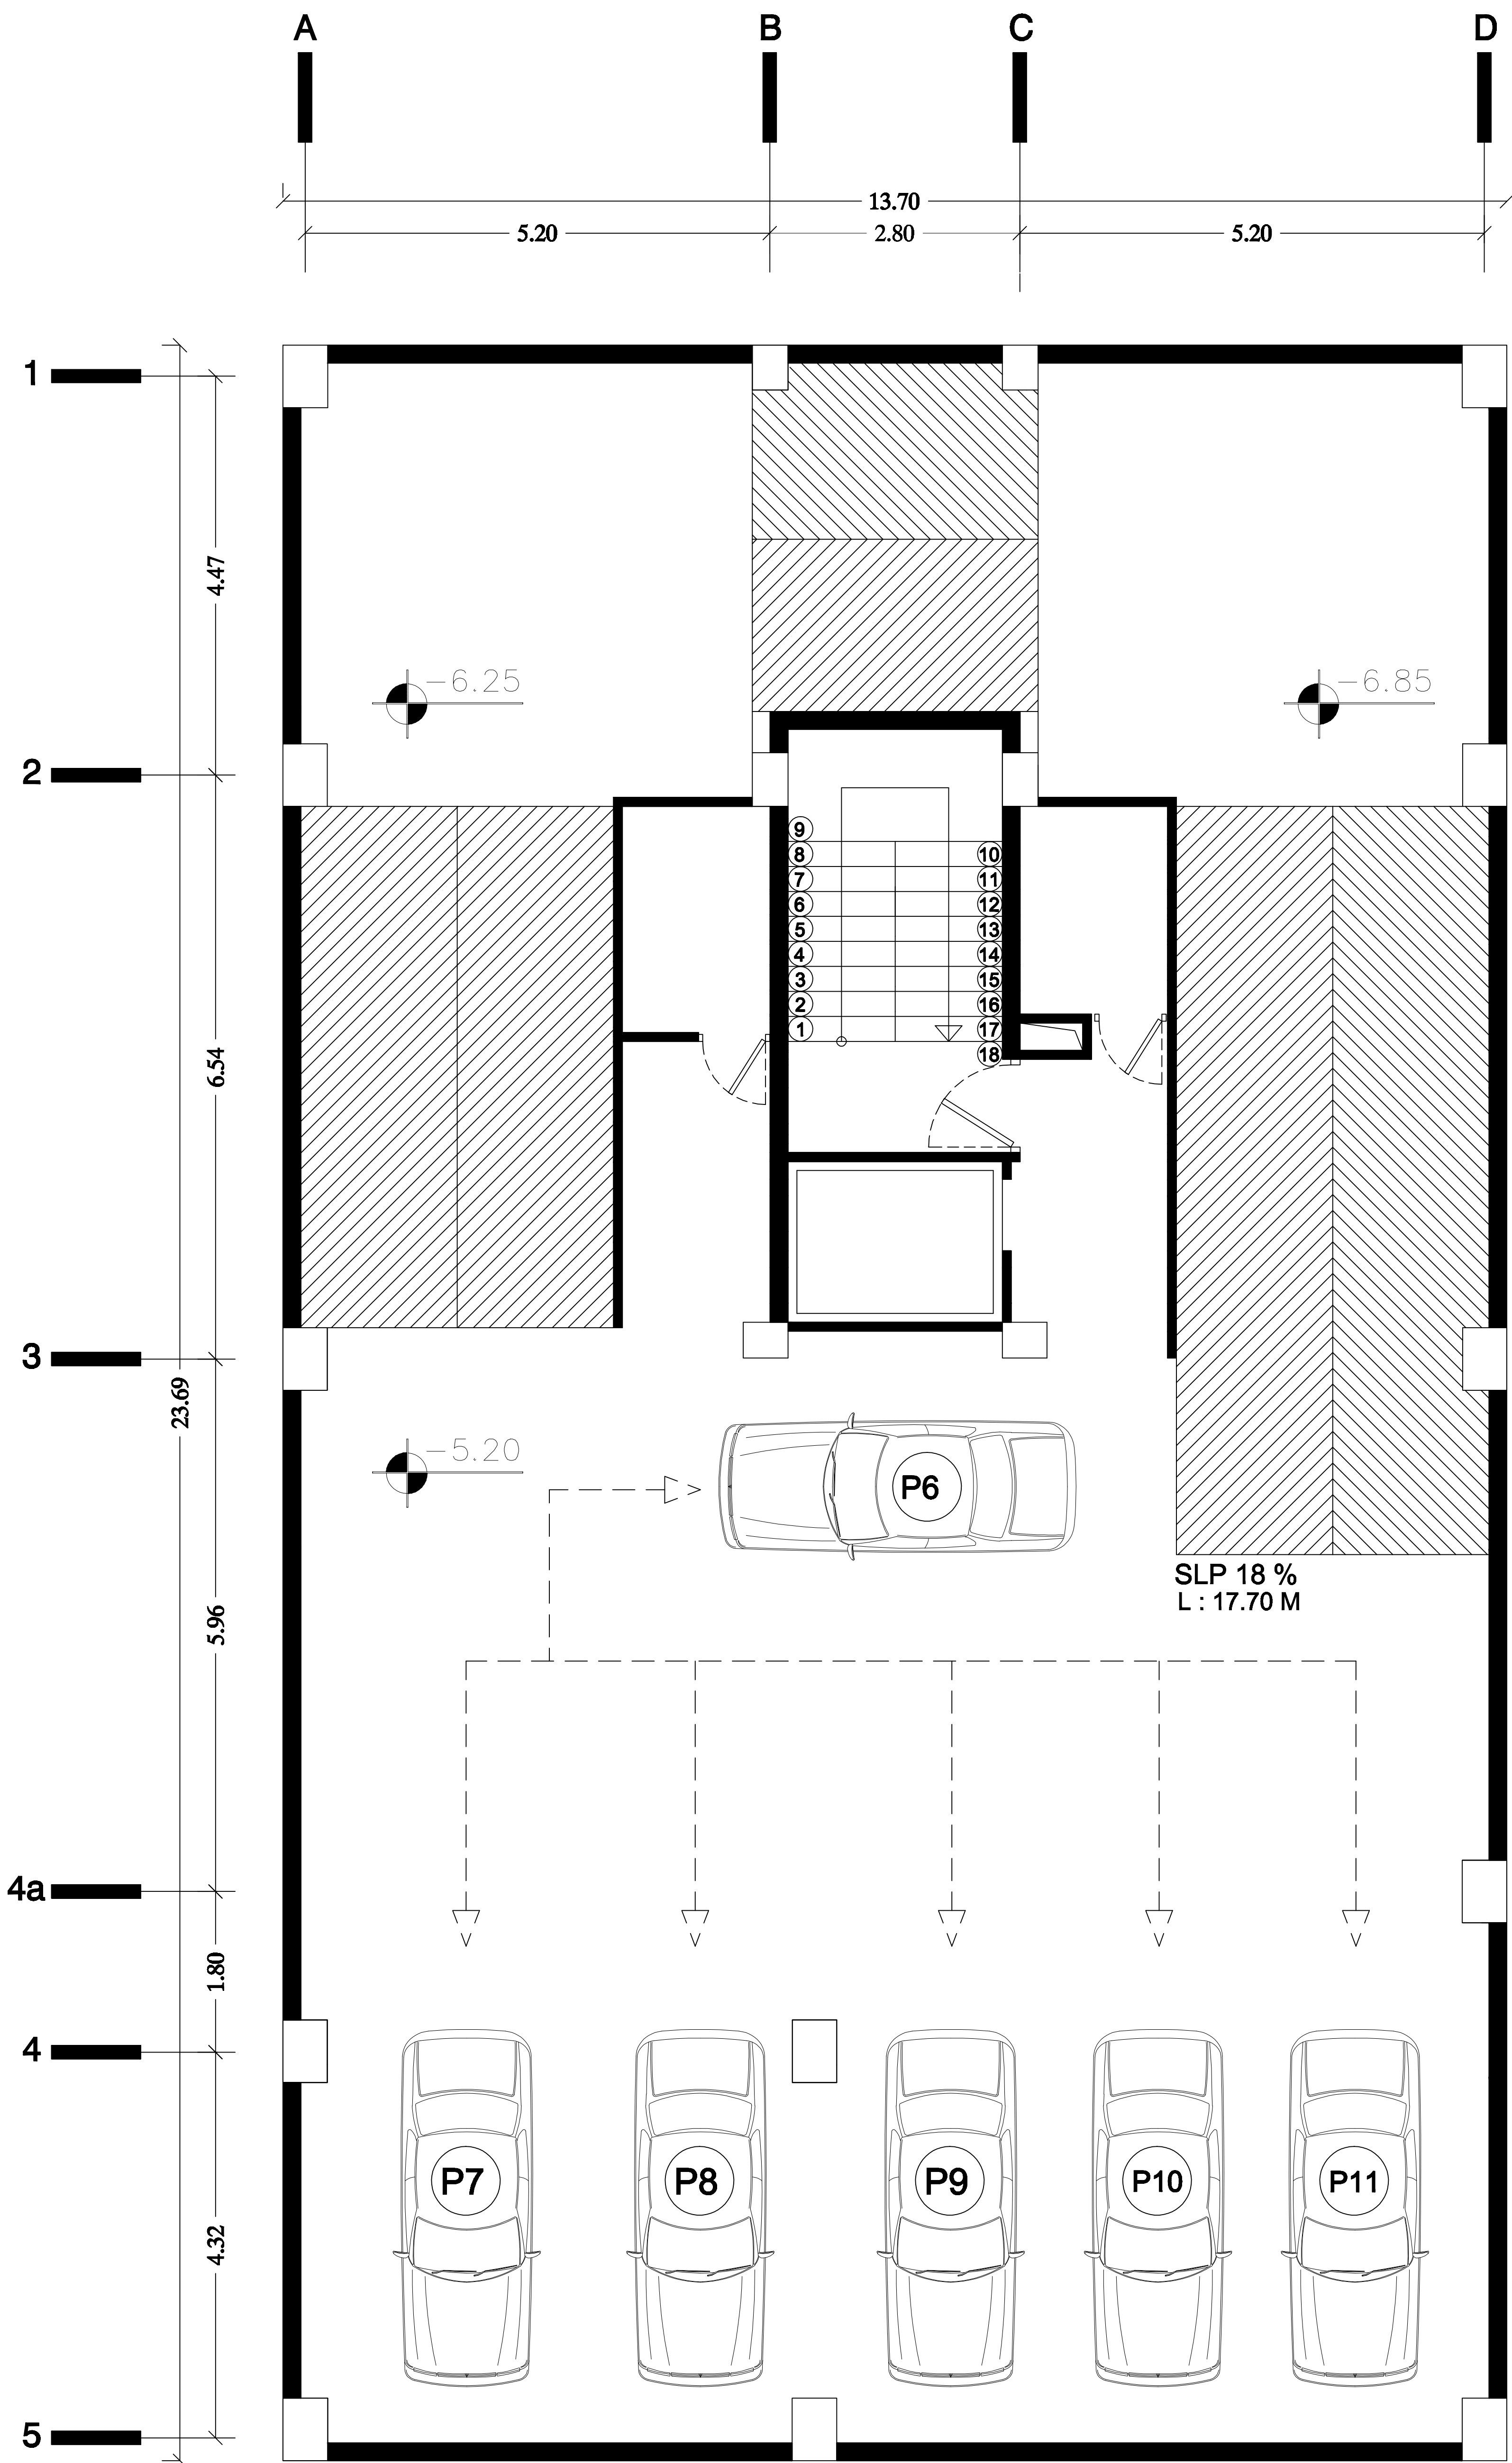

BASMENT FLOOR -2

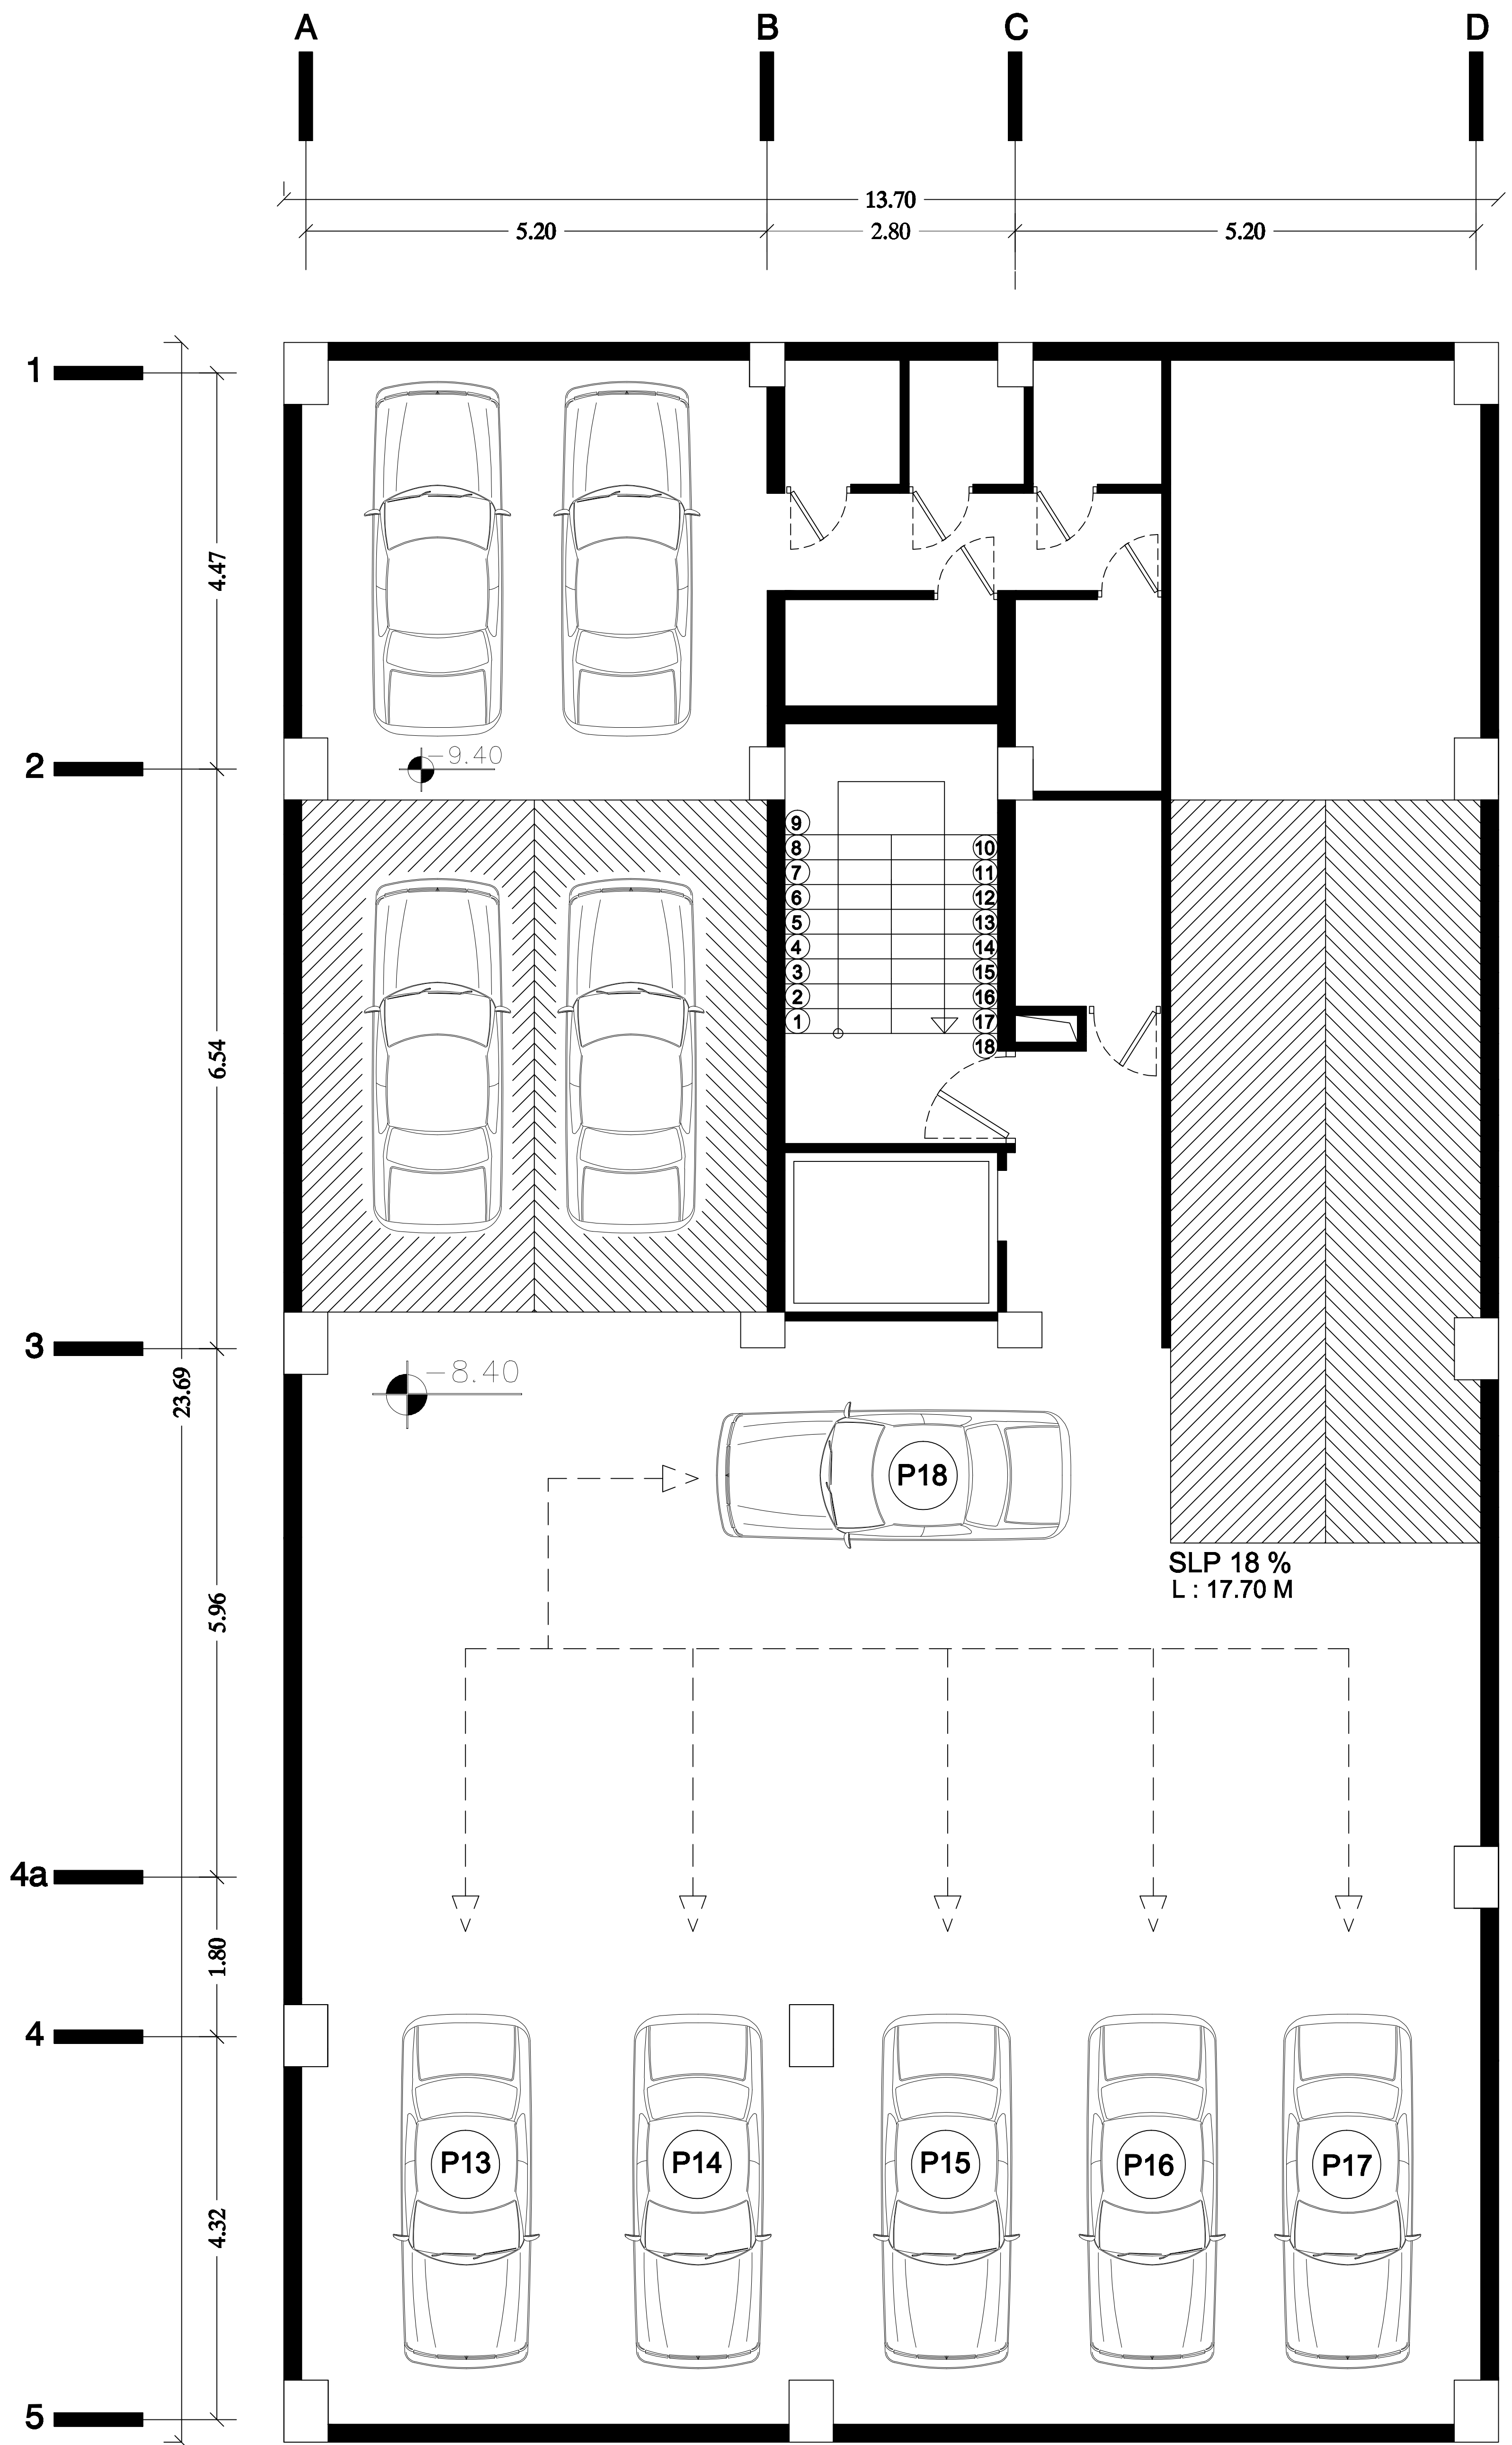


BASMENT FLOOR -3

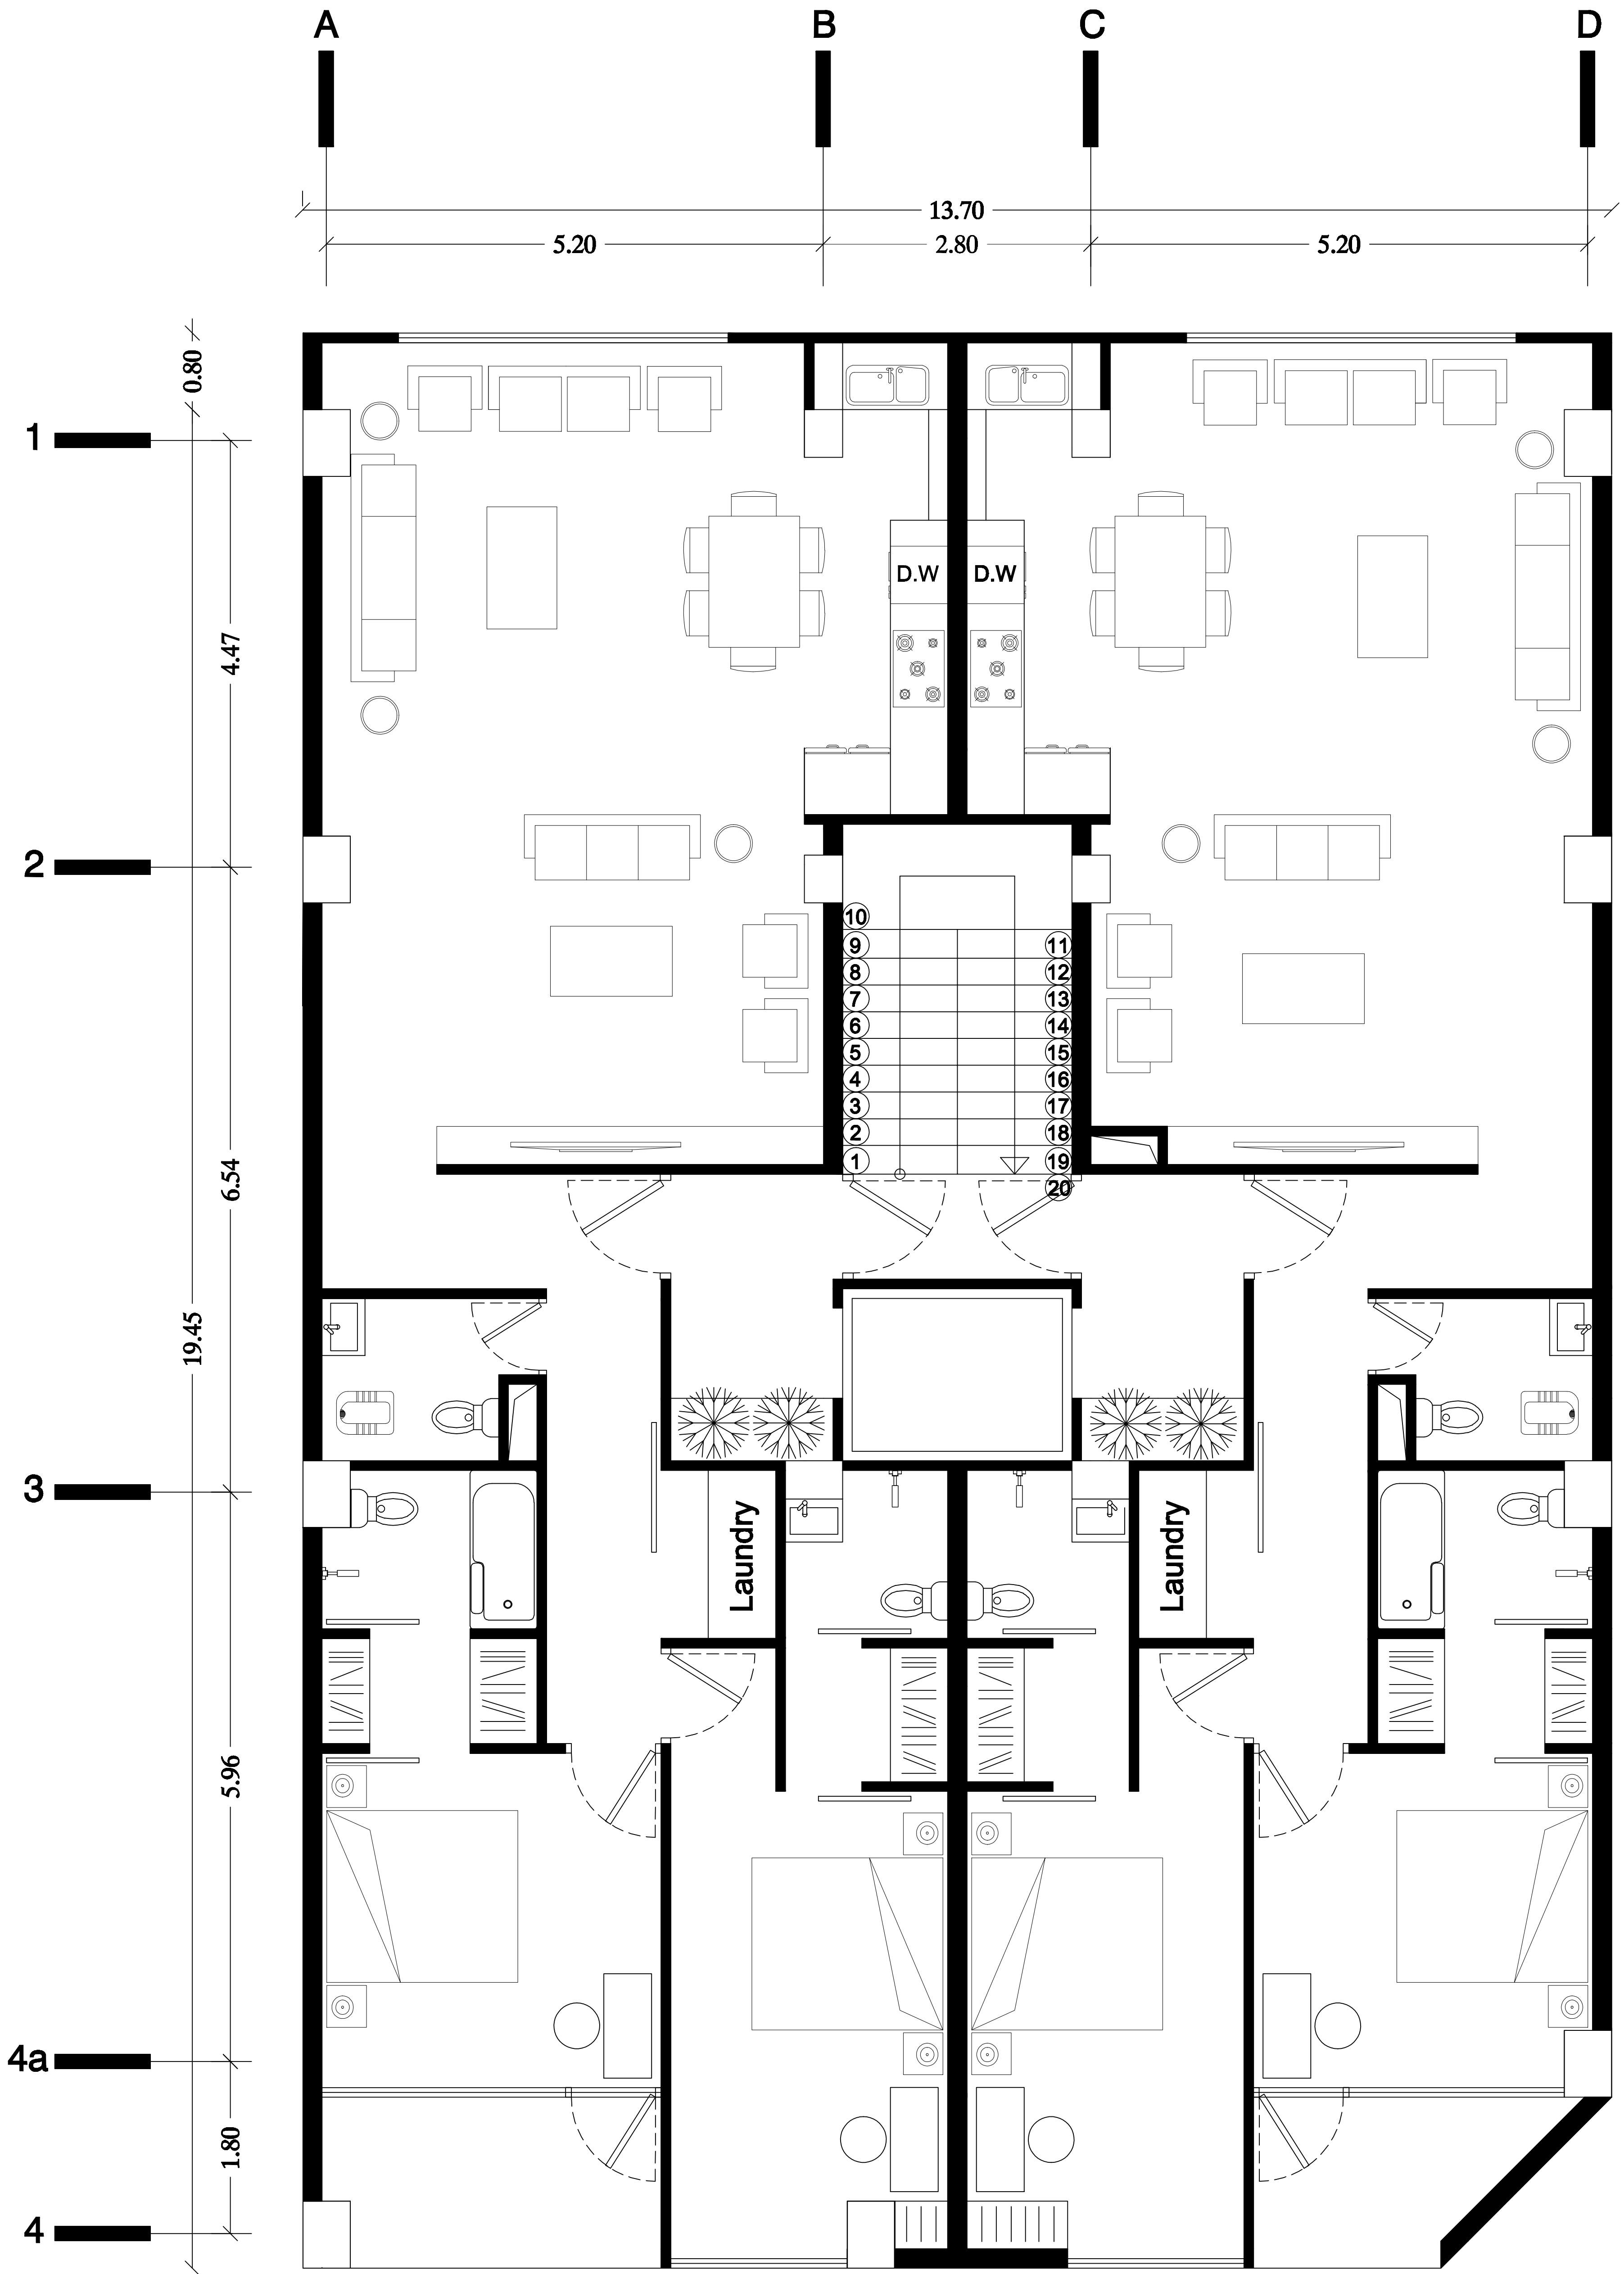

TYPICAL FLOOR 1.2.3.4.5

SIZE PLAN

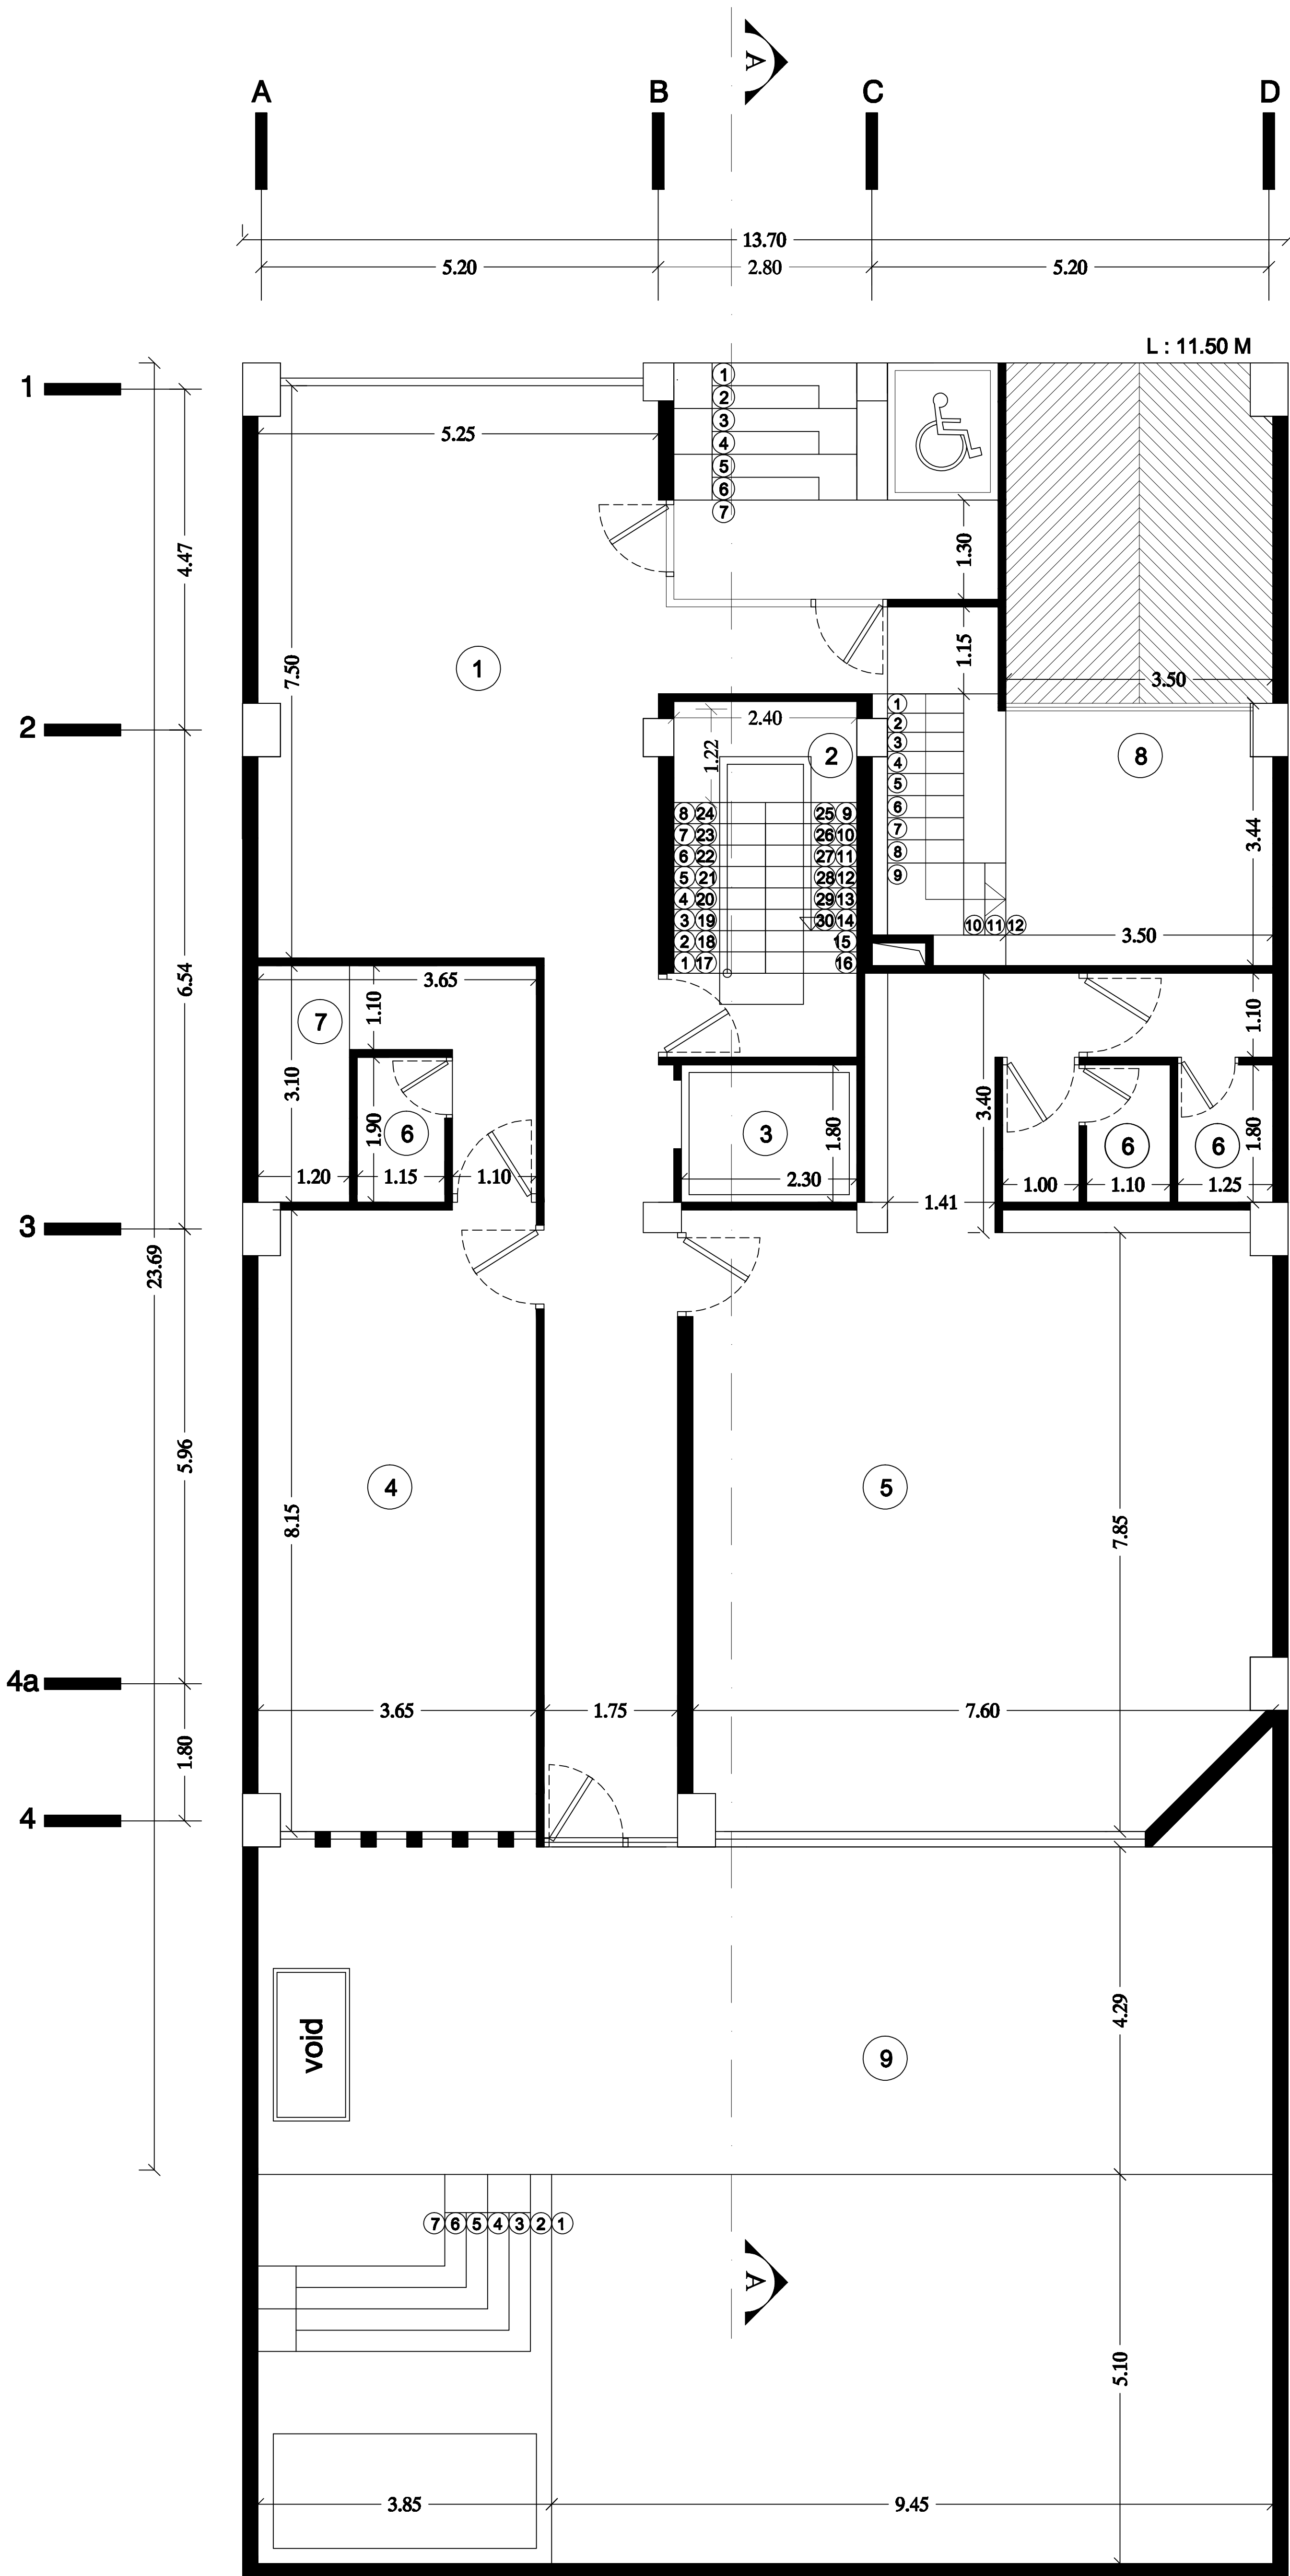


GROUND FLOOR

SC 1/100




SC 1/100

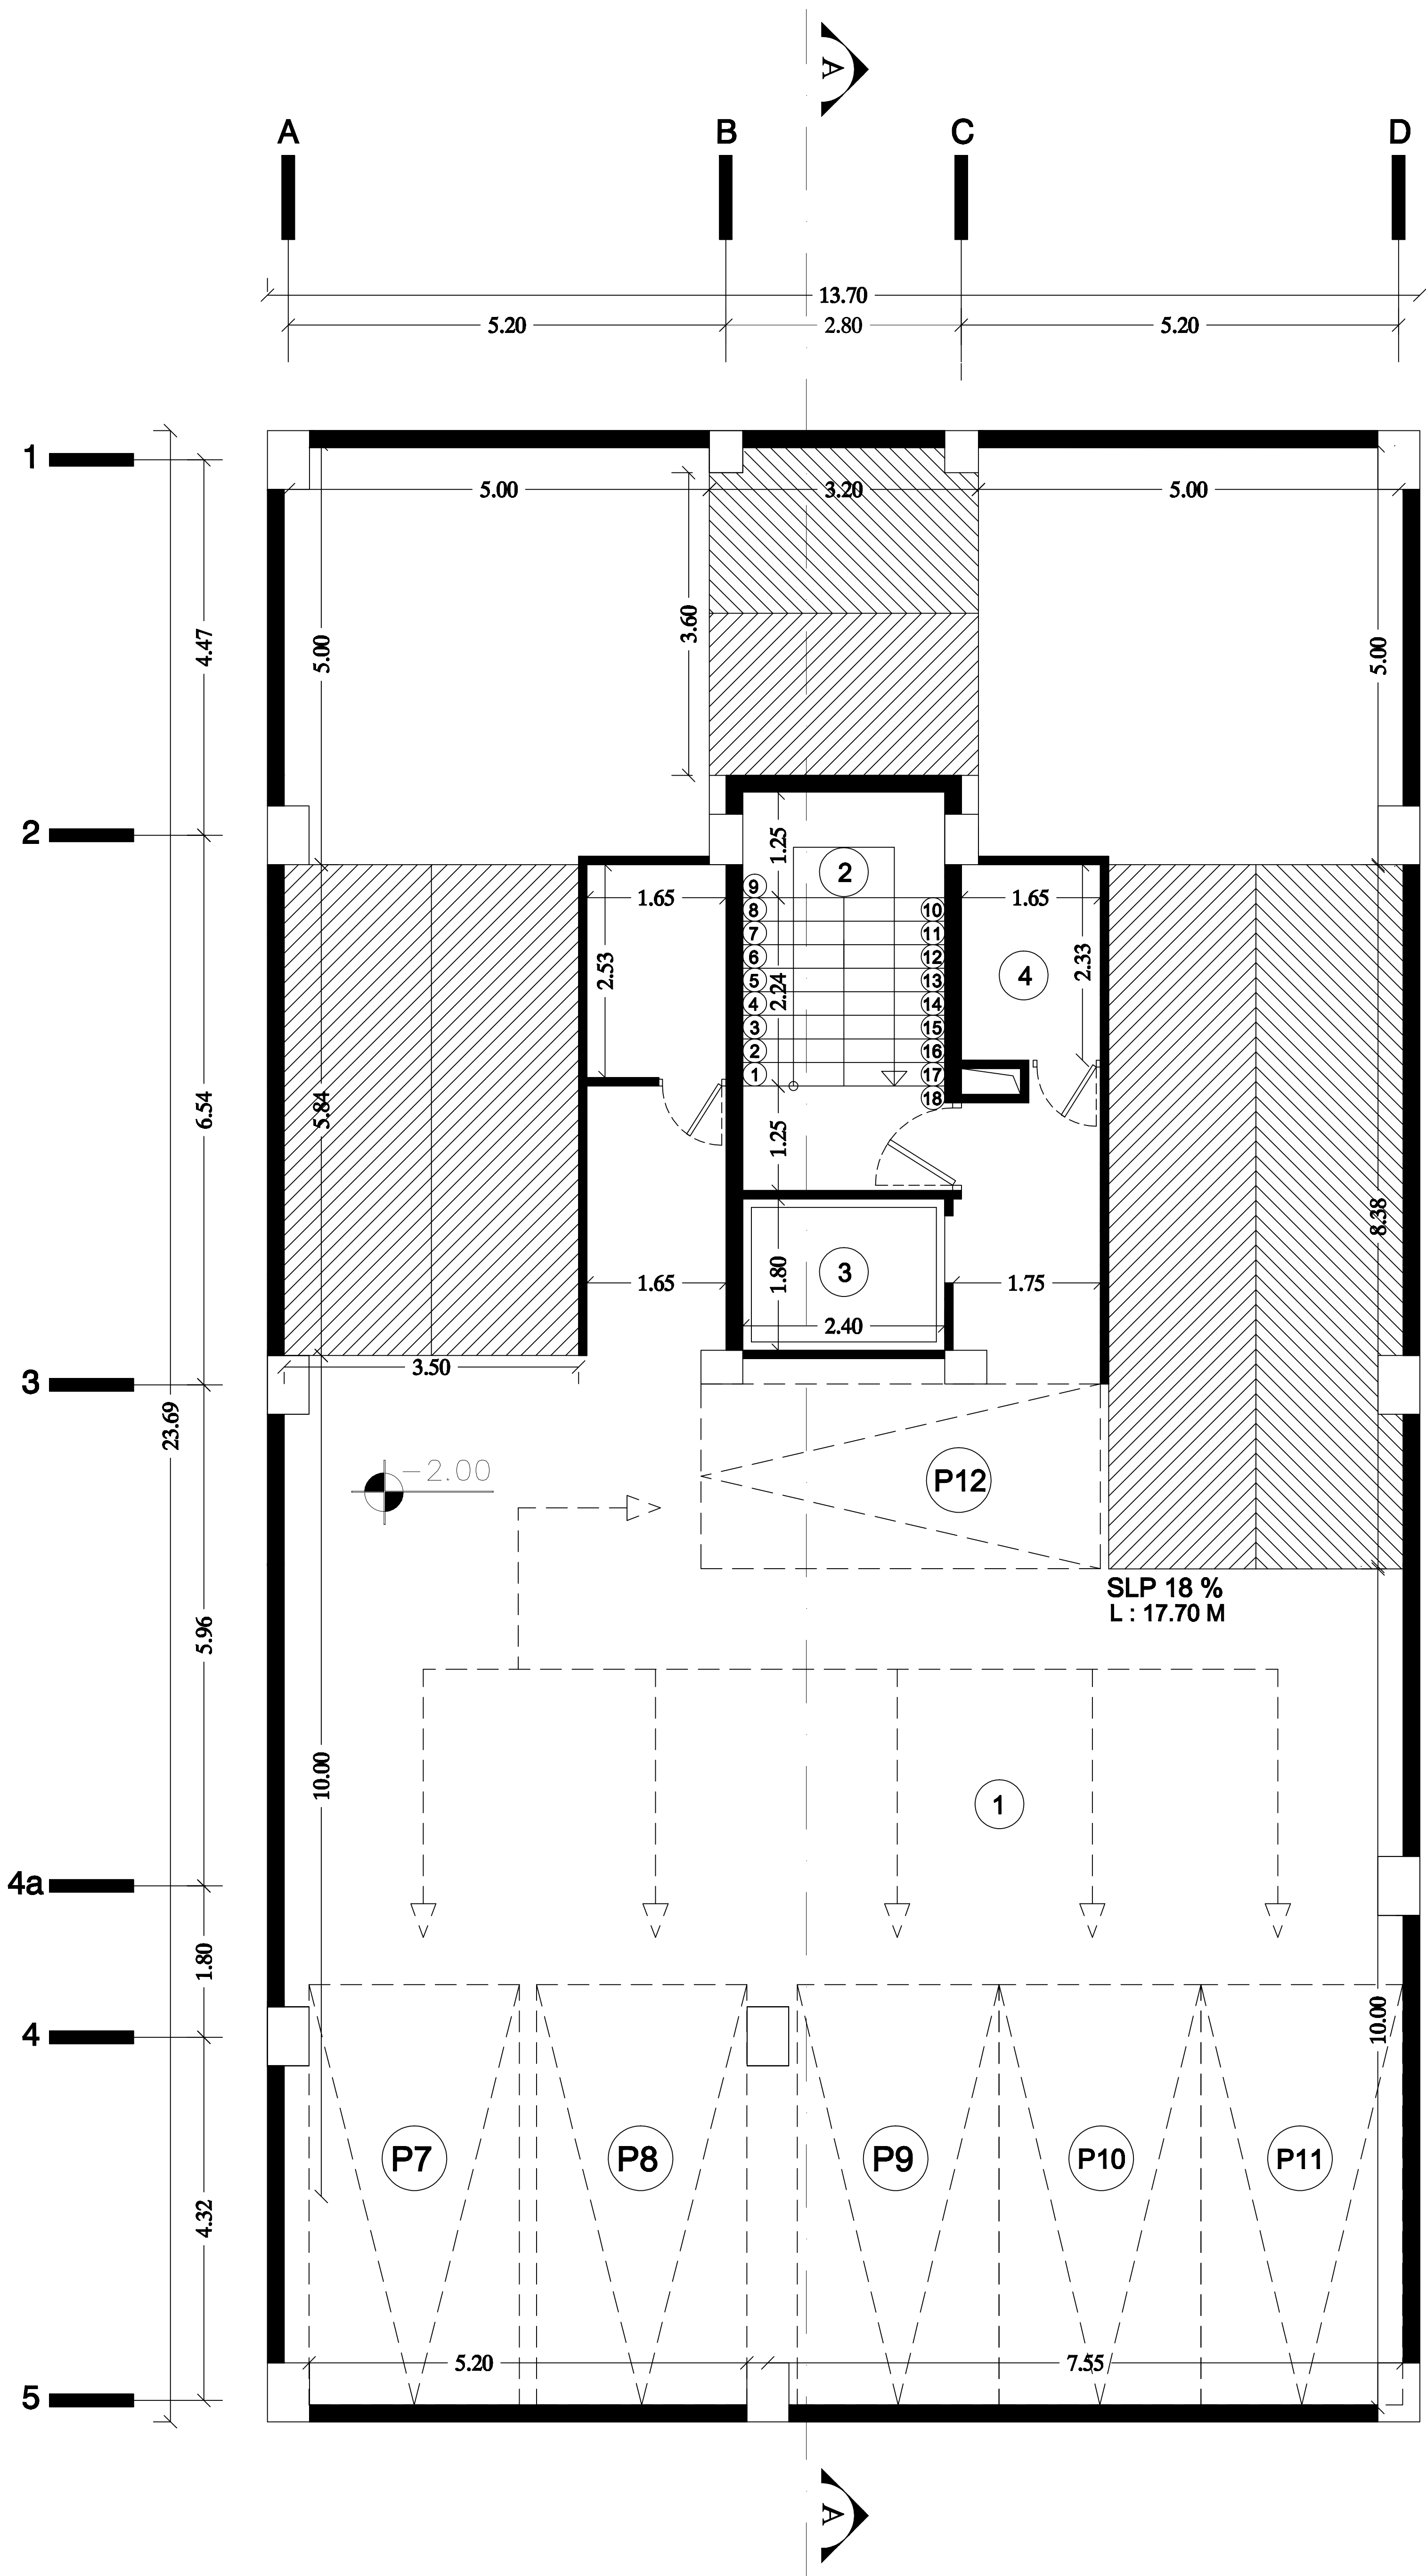


BASMENT FLOOR -2

- 1 Parking
- 2 Staircase
- 3 Lift
- 4 Store

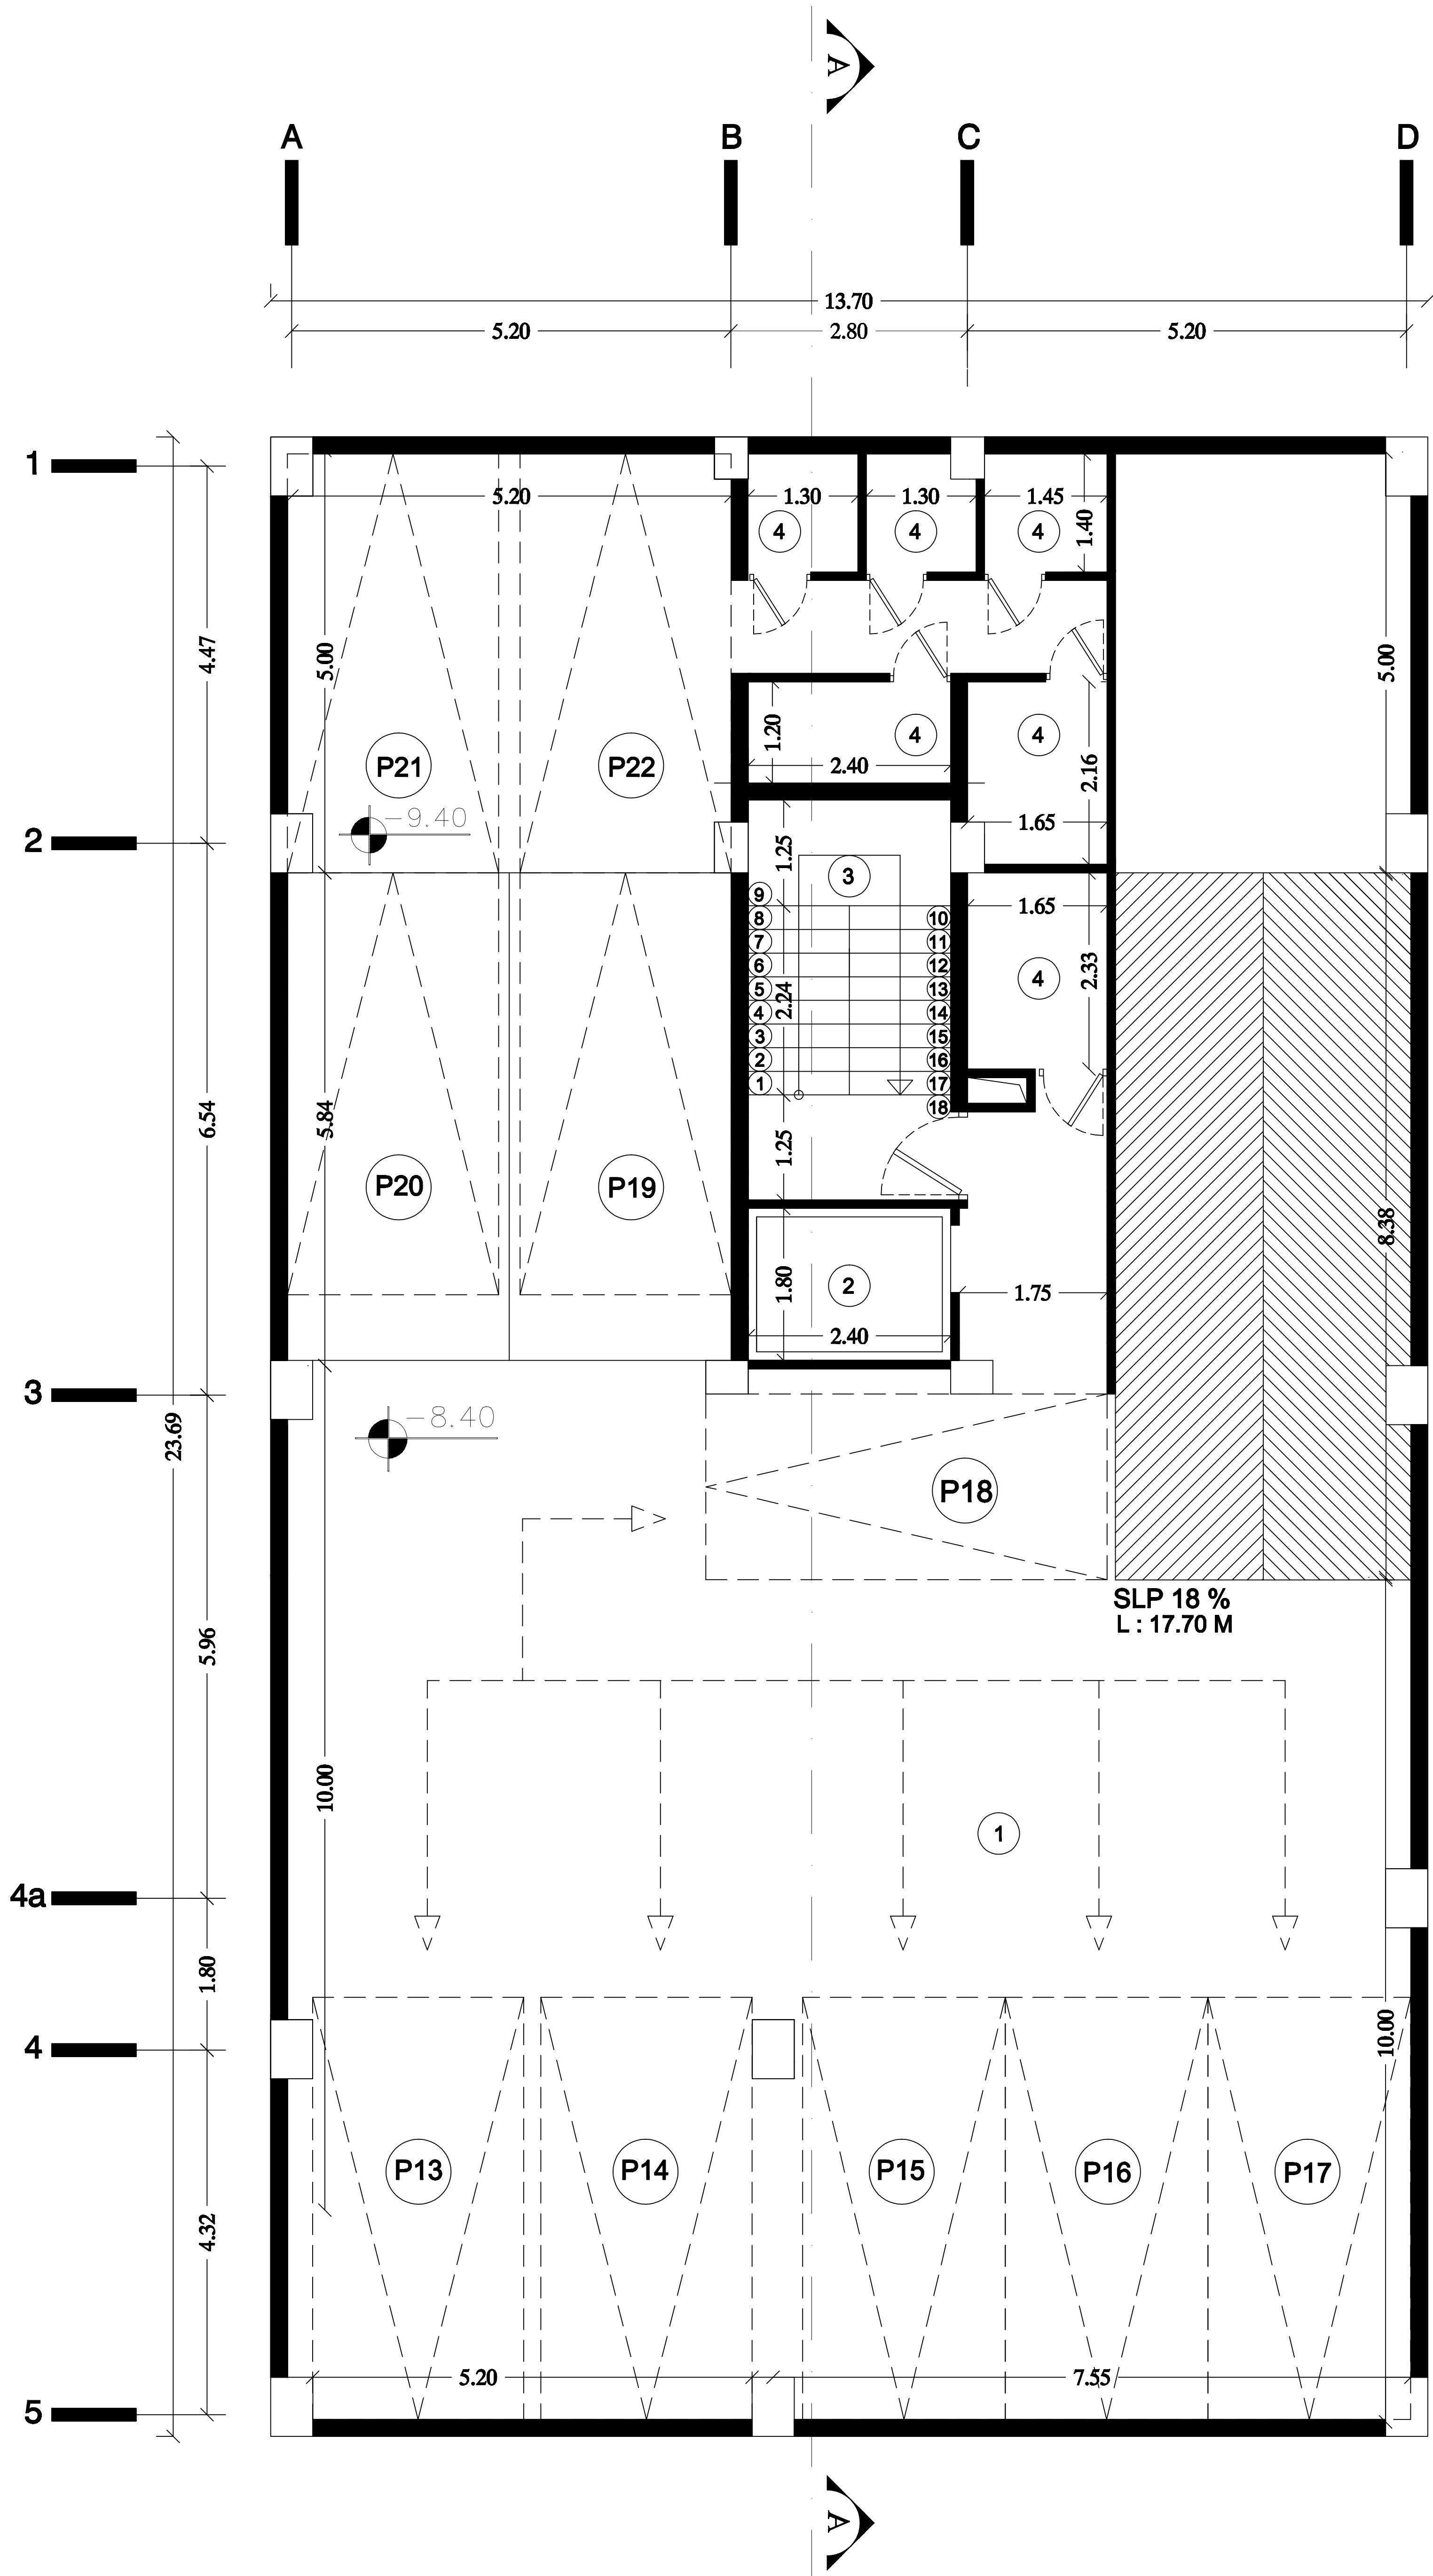

BASMENT FLOOR -3

- 1 Parking
- 2 Staircase
- 3 Lift
- 4 Store

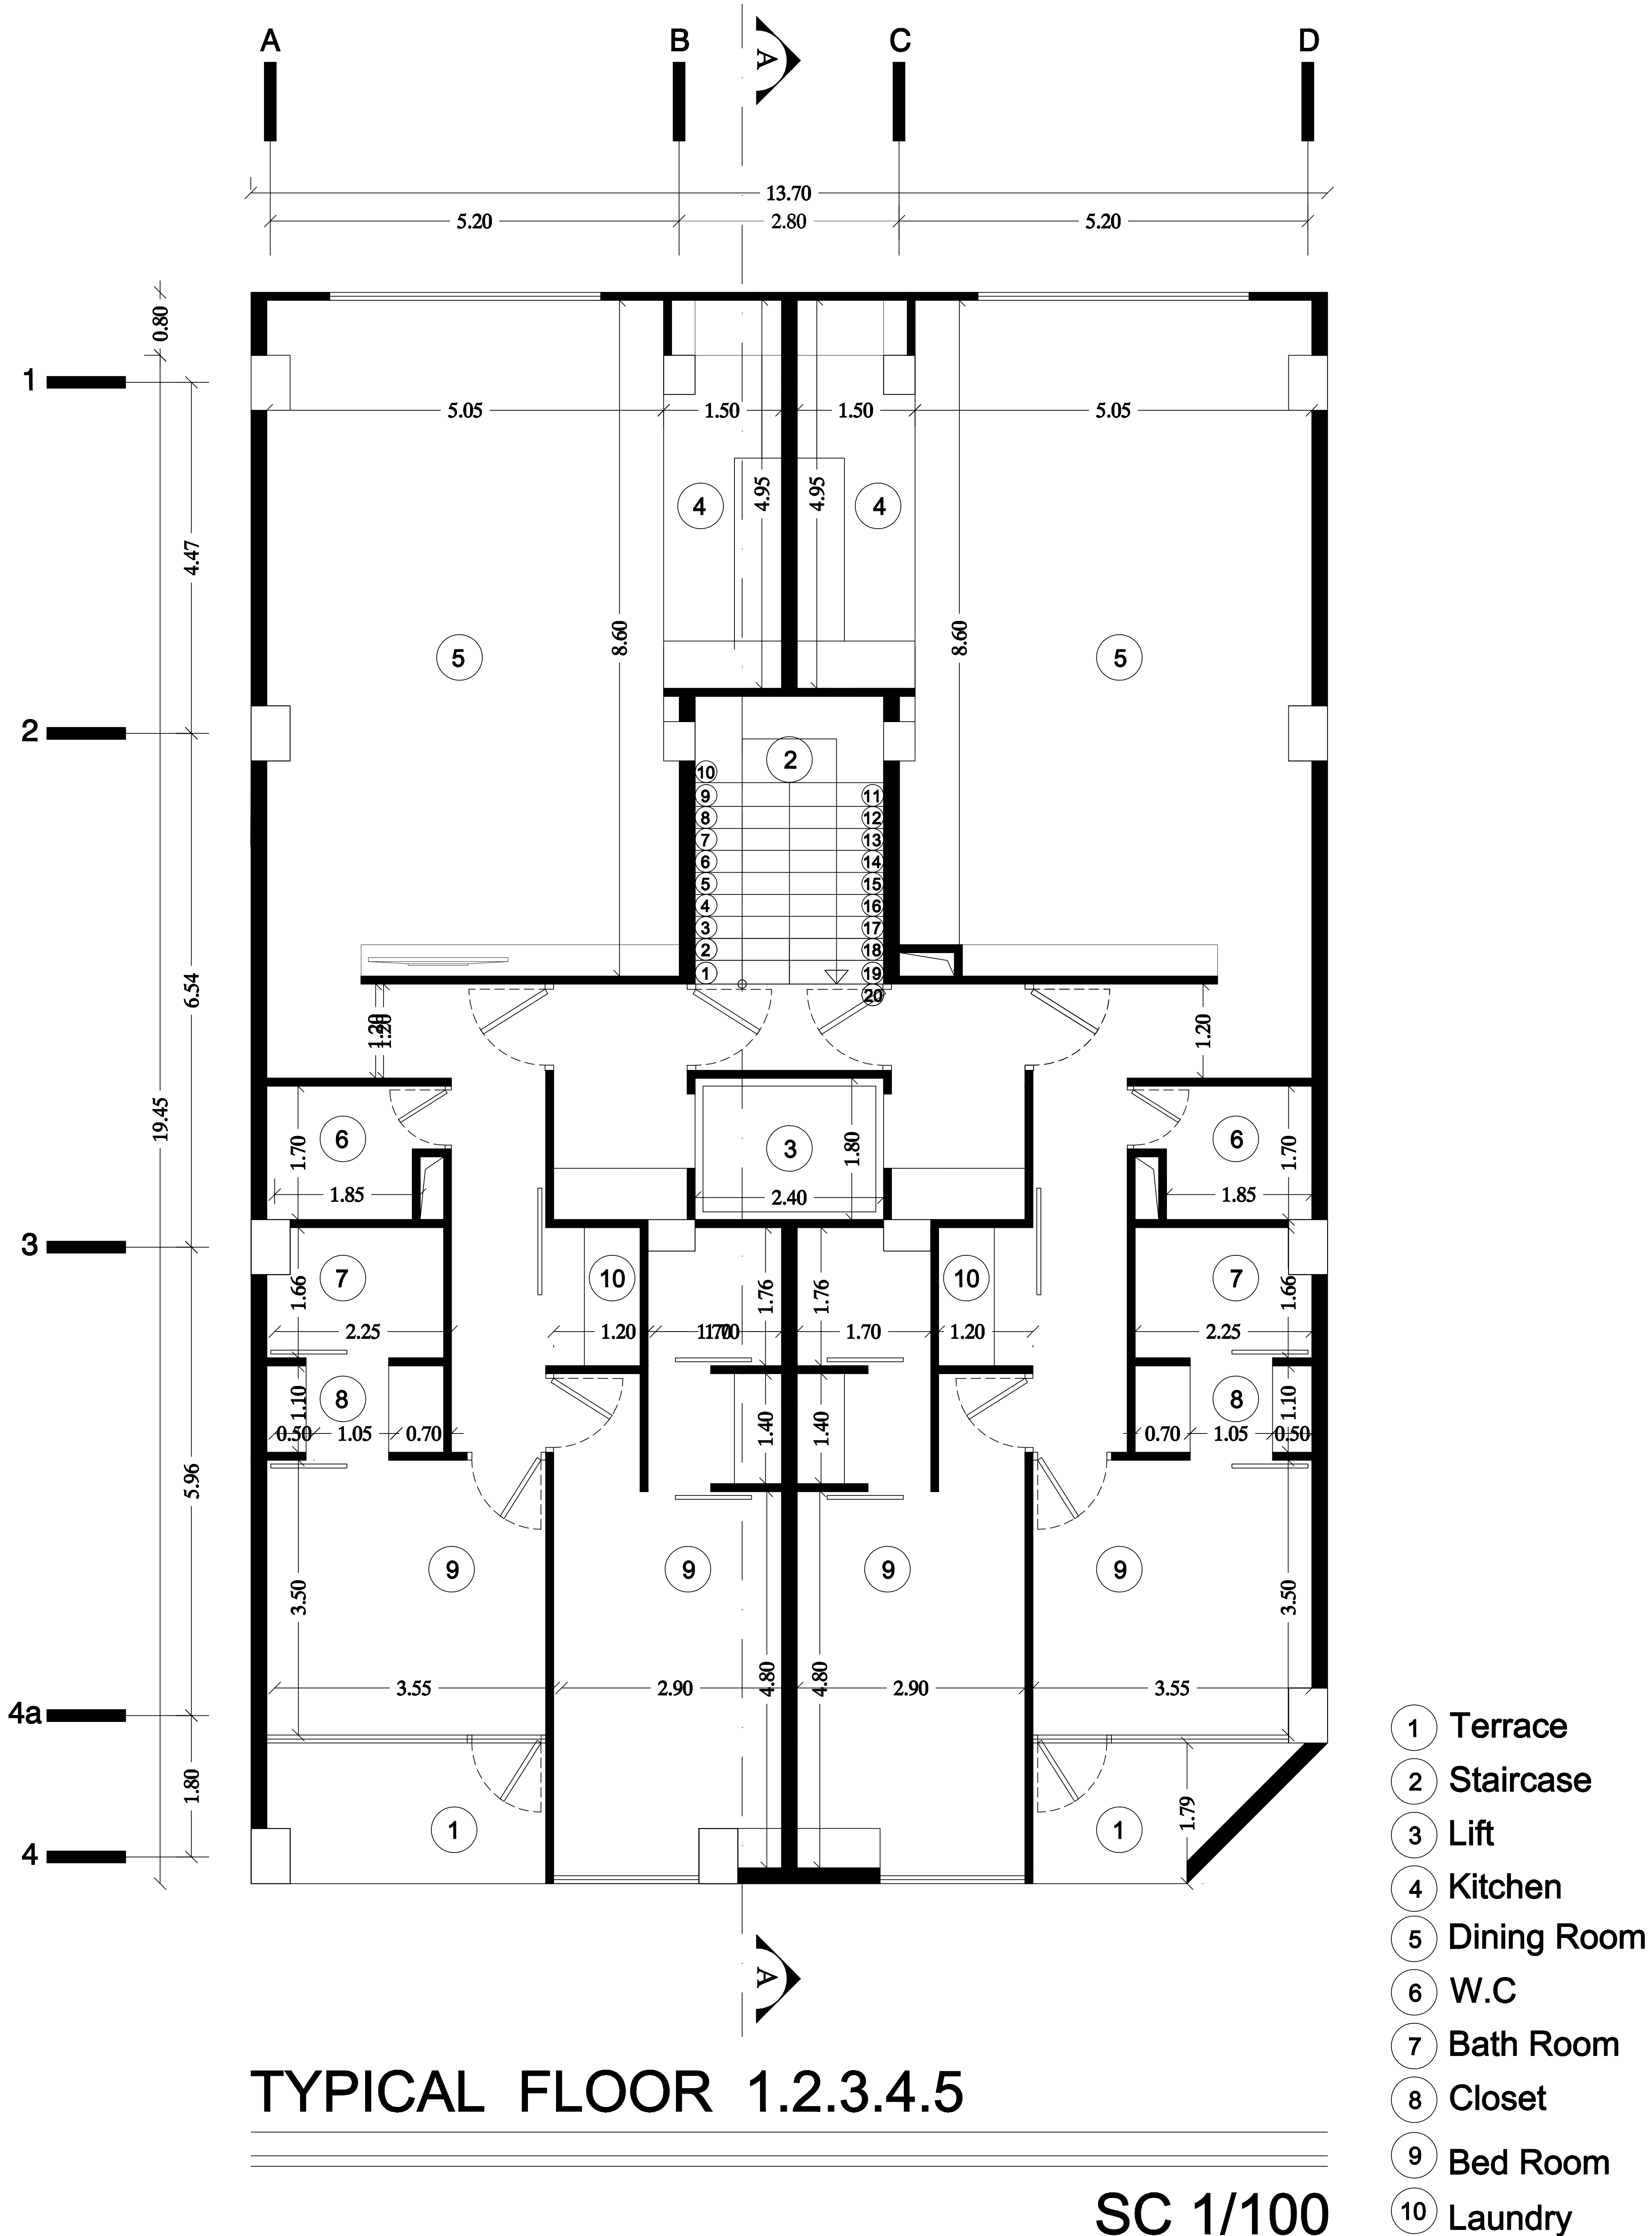

+29.40

+24.60

+21.00

+13.80

+6.60


+1.20

-2.00

-5.20

-8.40

±0.00

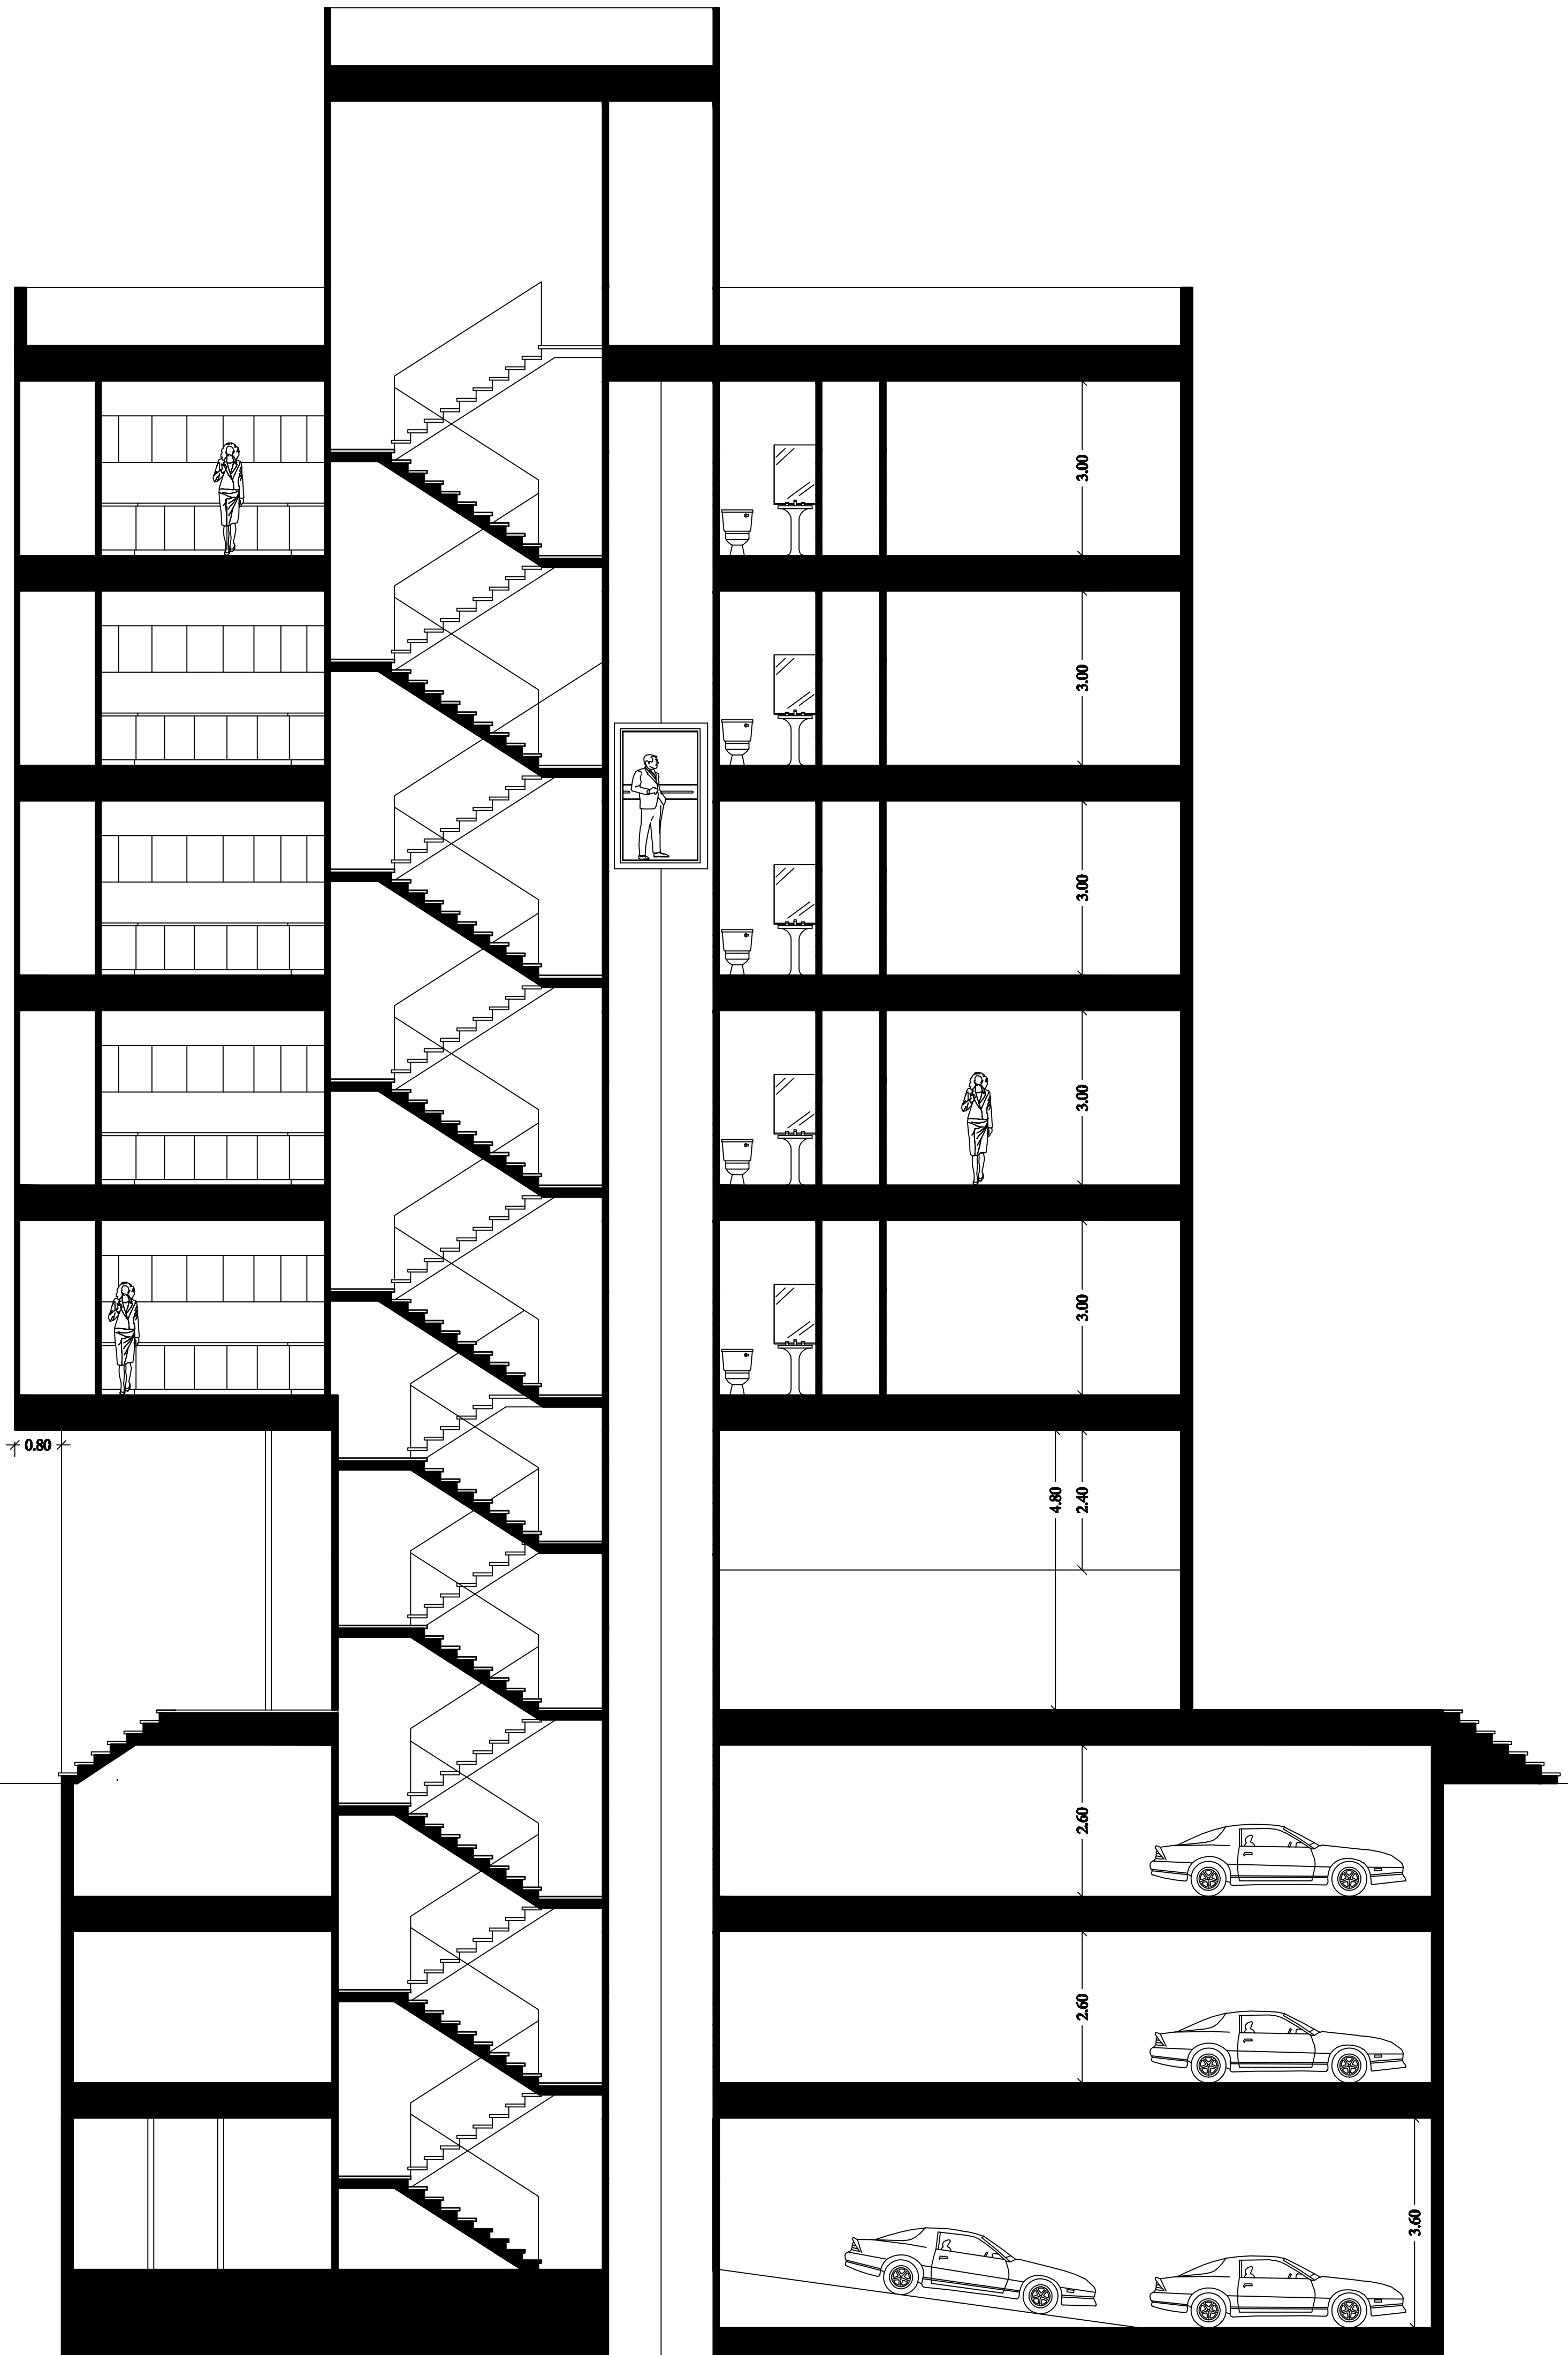

section A - A

SC 1/100