
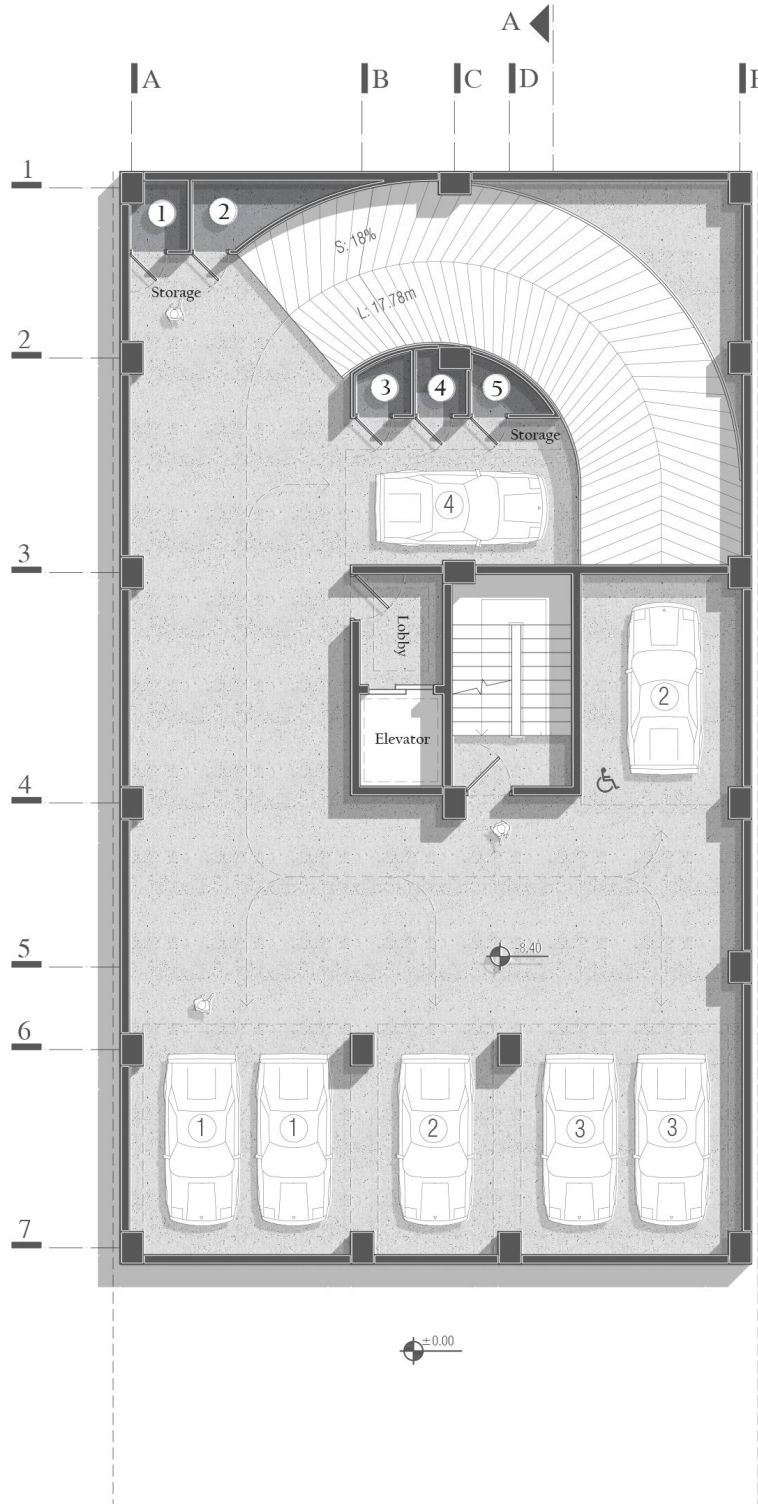


Hermes


Farmaniyeh

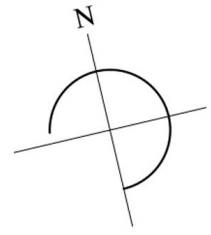

-3 Basement



B3 Parking – 7 Spaces

B3 Storage – 5 Spaces

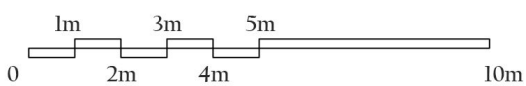

Hermes


Farmaniyeh

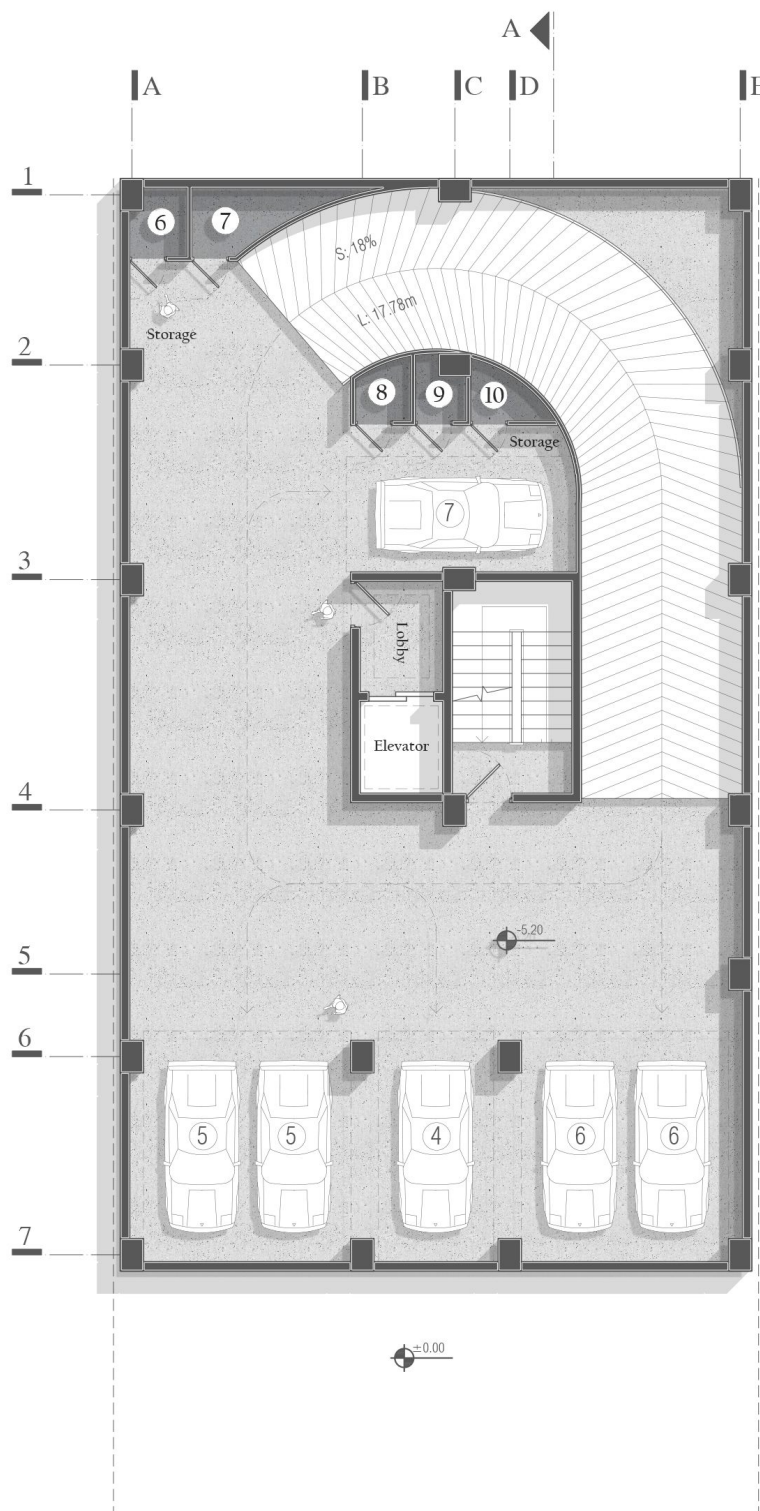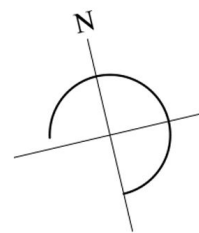

-2 Basement



B2 Parking – 6 Spaces

B2 Storage – 5 Spaces

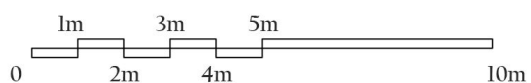


Hermes

Farmaniyeh

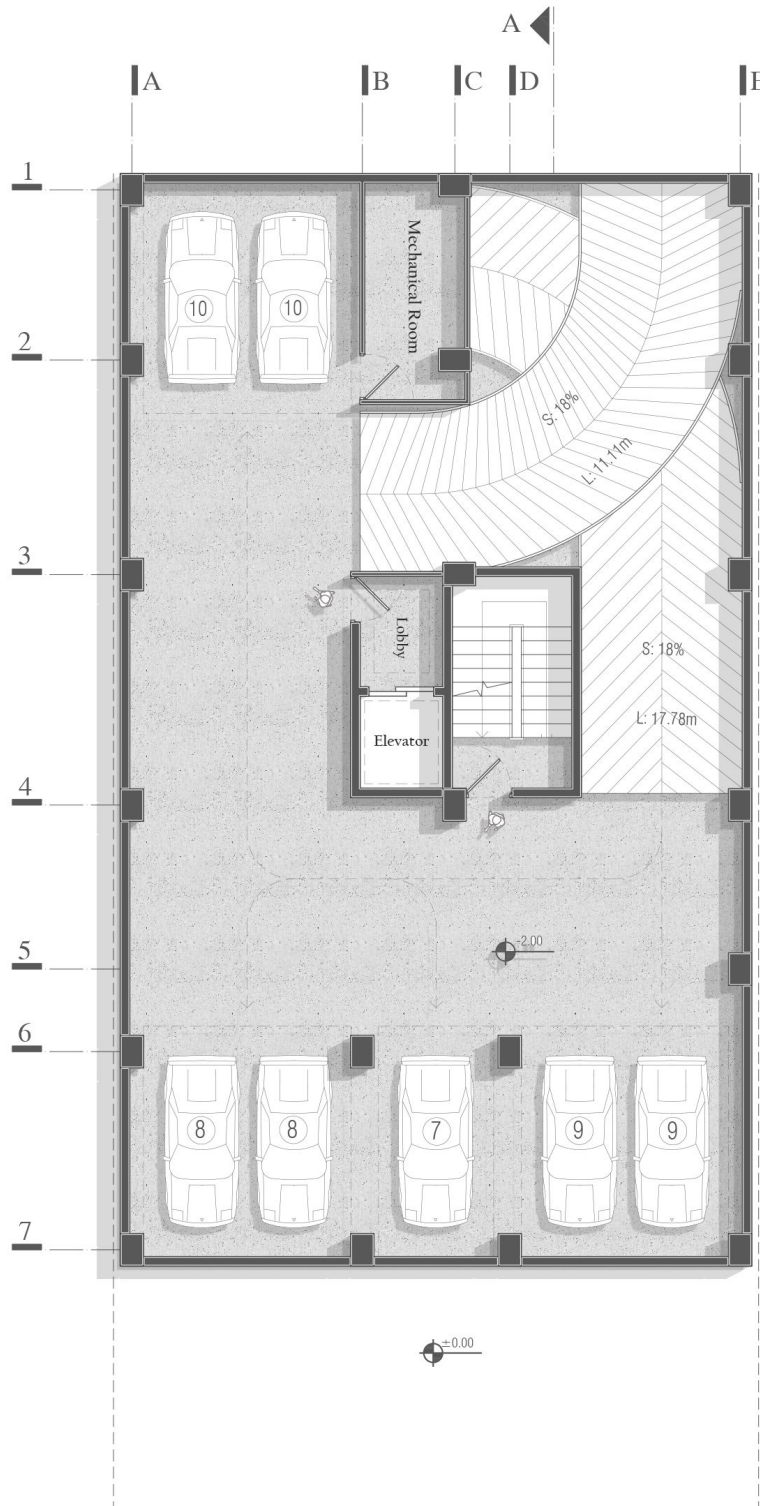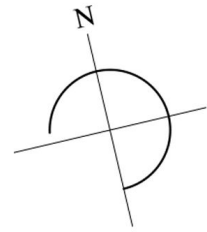




-1 Basement

B1 Parking - 7 Spaces

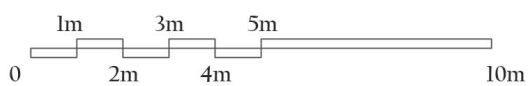

Hermes




Farmaniyeh

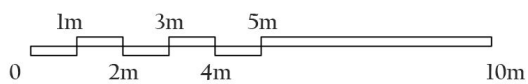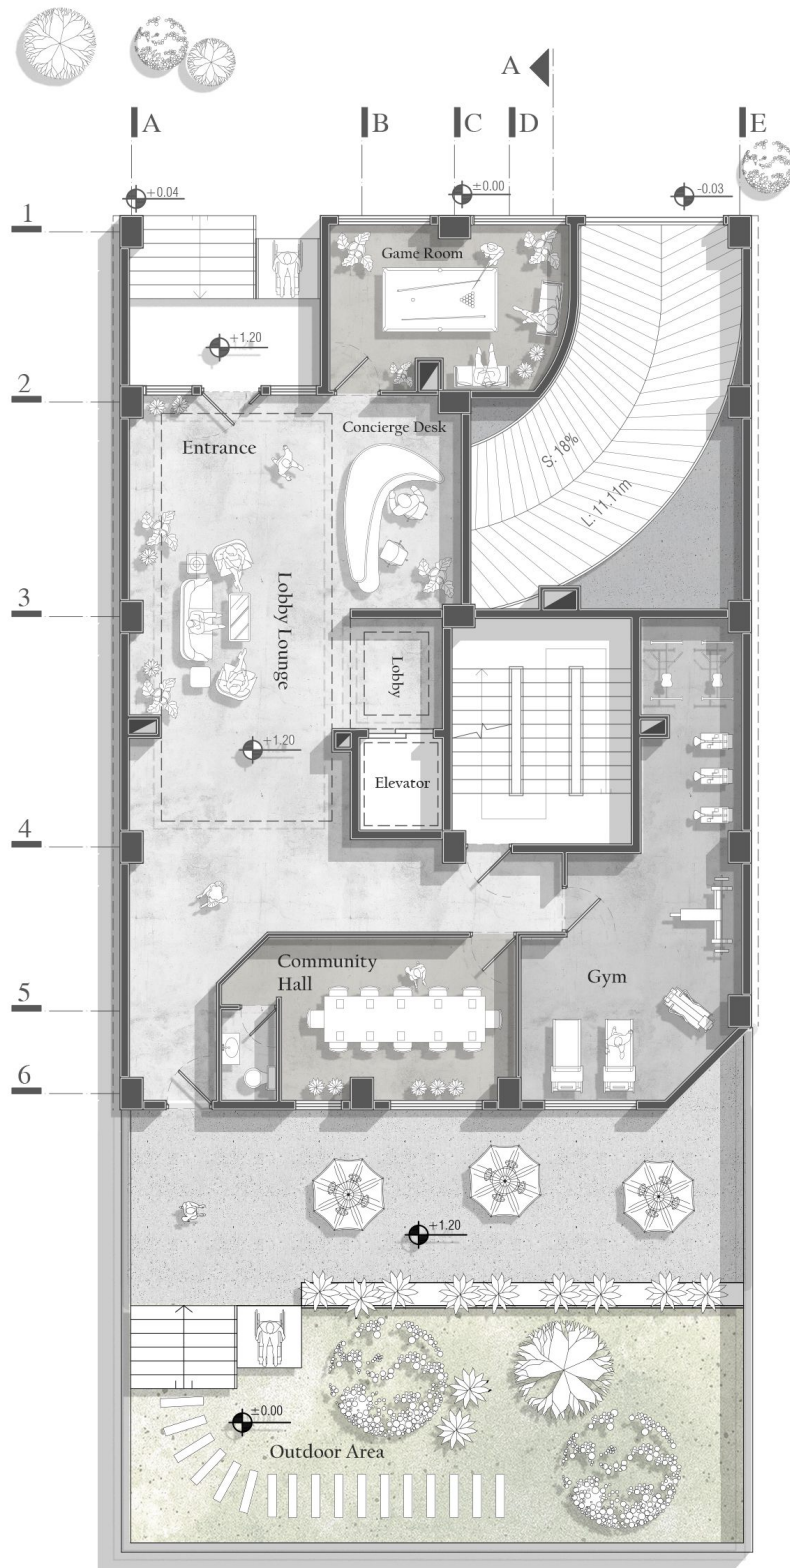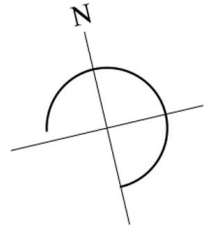

Ground Floor

Hermes

Farmaniyeh

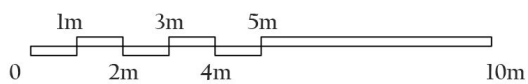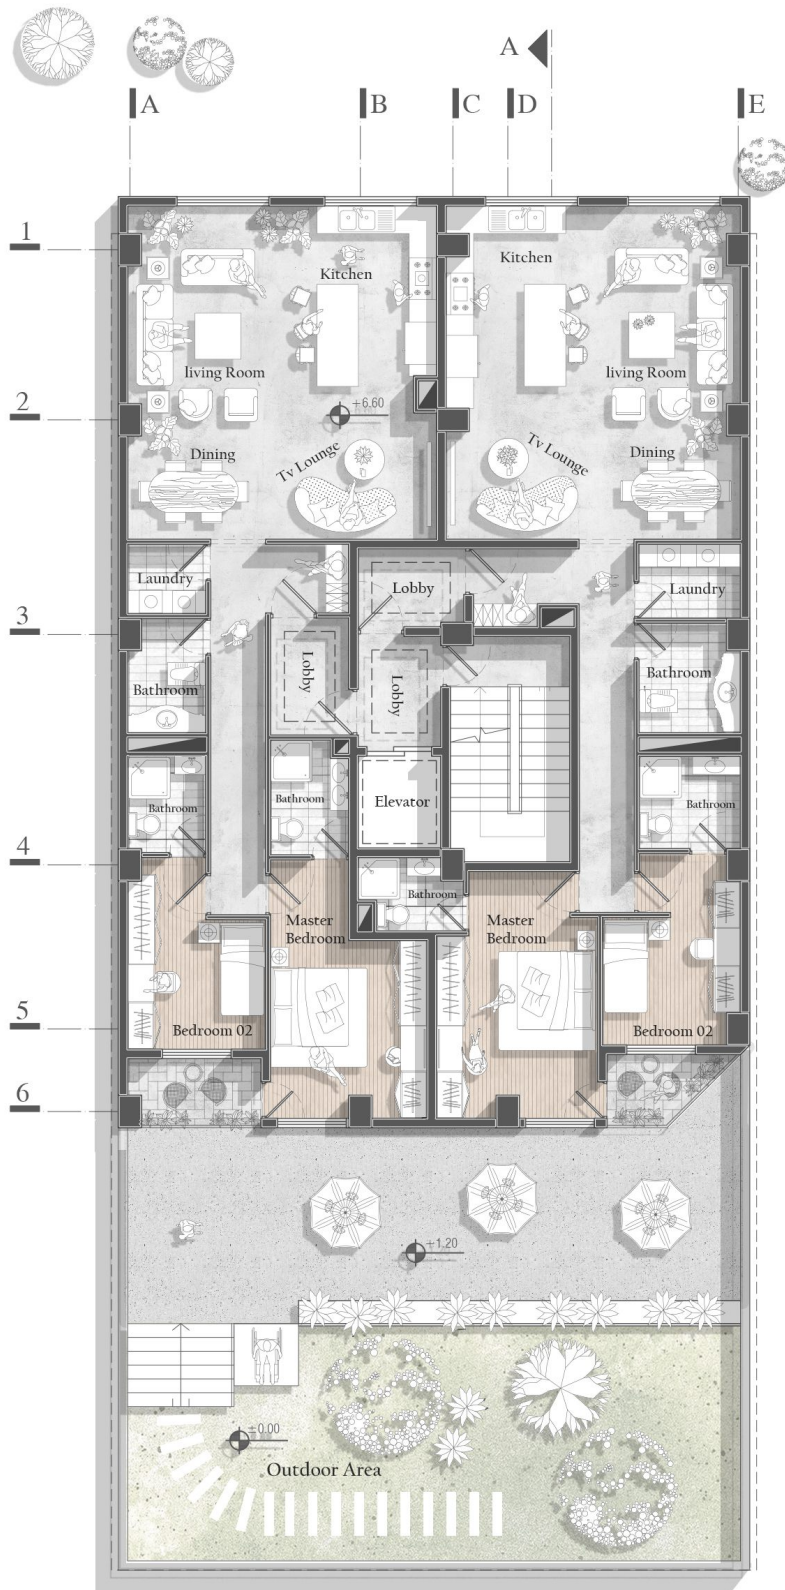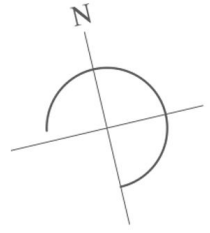


Typical Floors

Hermes

Farmaniyeh





A_A Section

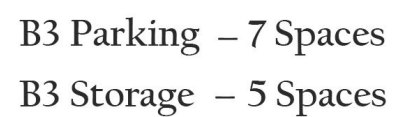

Hermes

Farmaniyeh

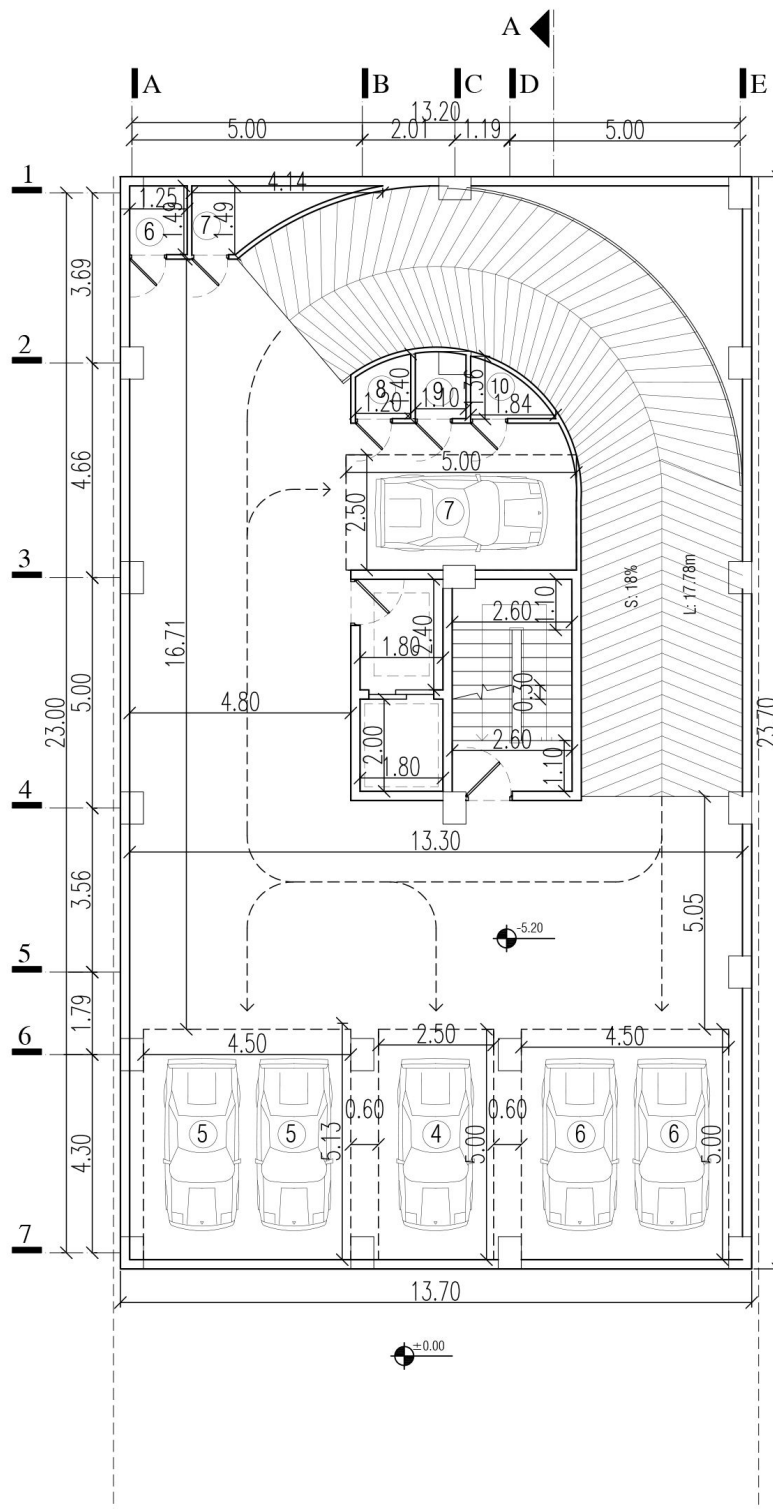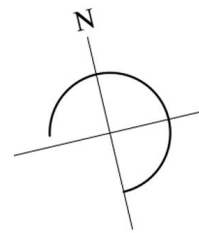


-2 Basement

Dimentioning Plan



B2 Parking – 6 Spaces

B2 Storage – 5 Spaces

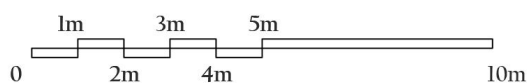

Hermes


Farmaniyeh

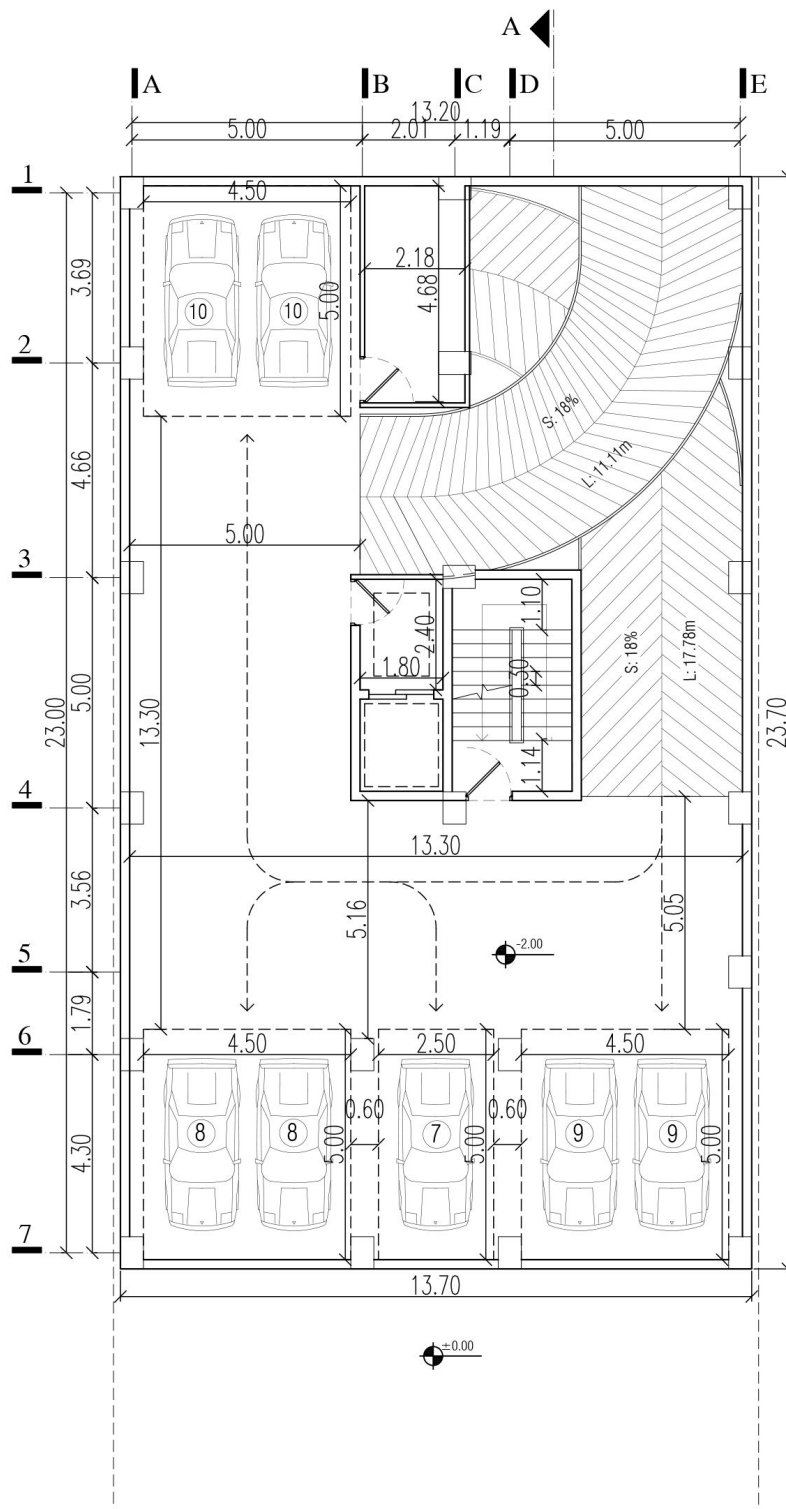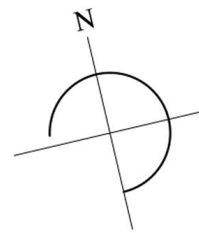

-1 Basement




Dimentioning Plan

B1 Parking - 7 Spaces

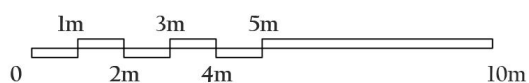

Hermes

Farmaniyeh

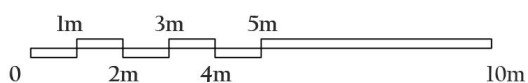
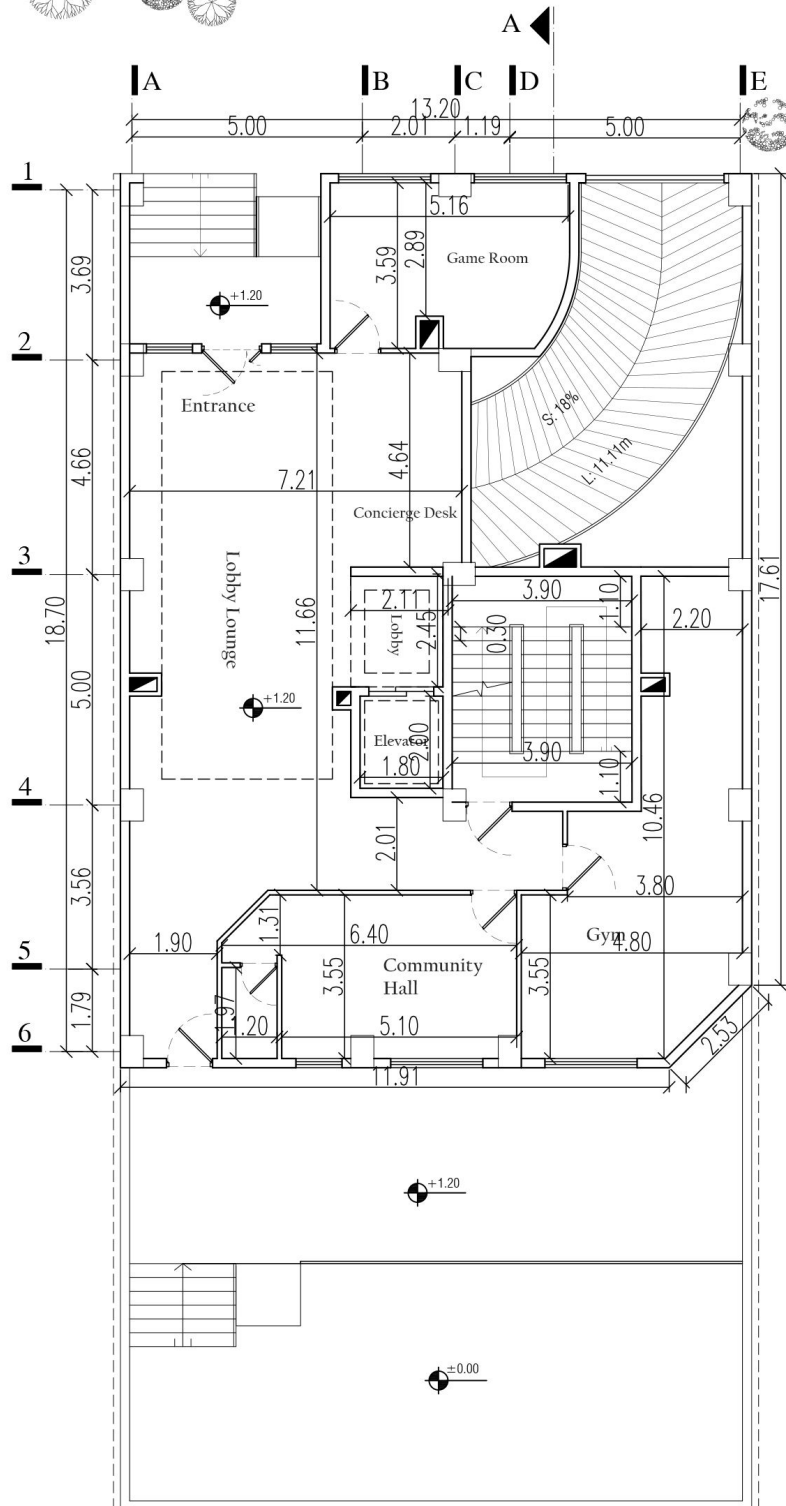
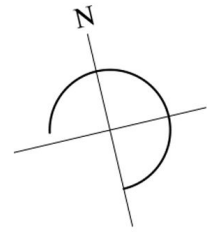


Dimentioning Plan

Ground Floor


Hermes

Farmaniyeh

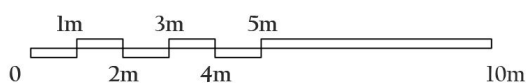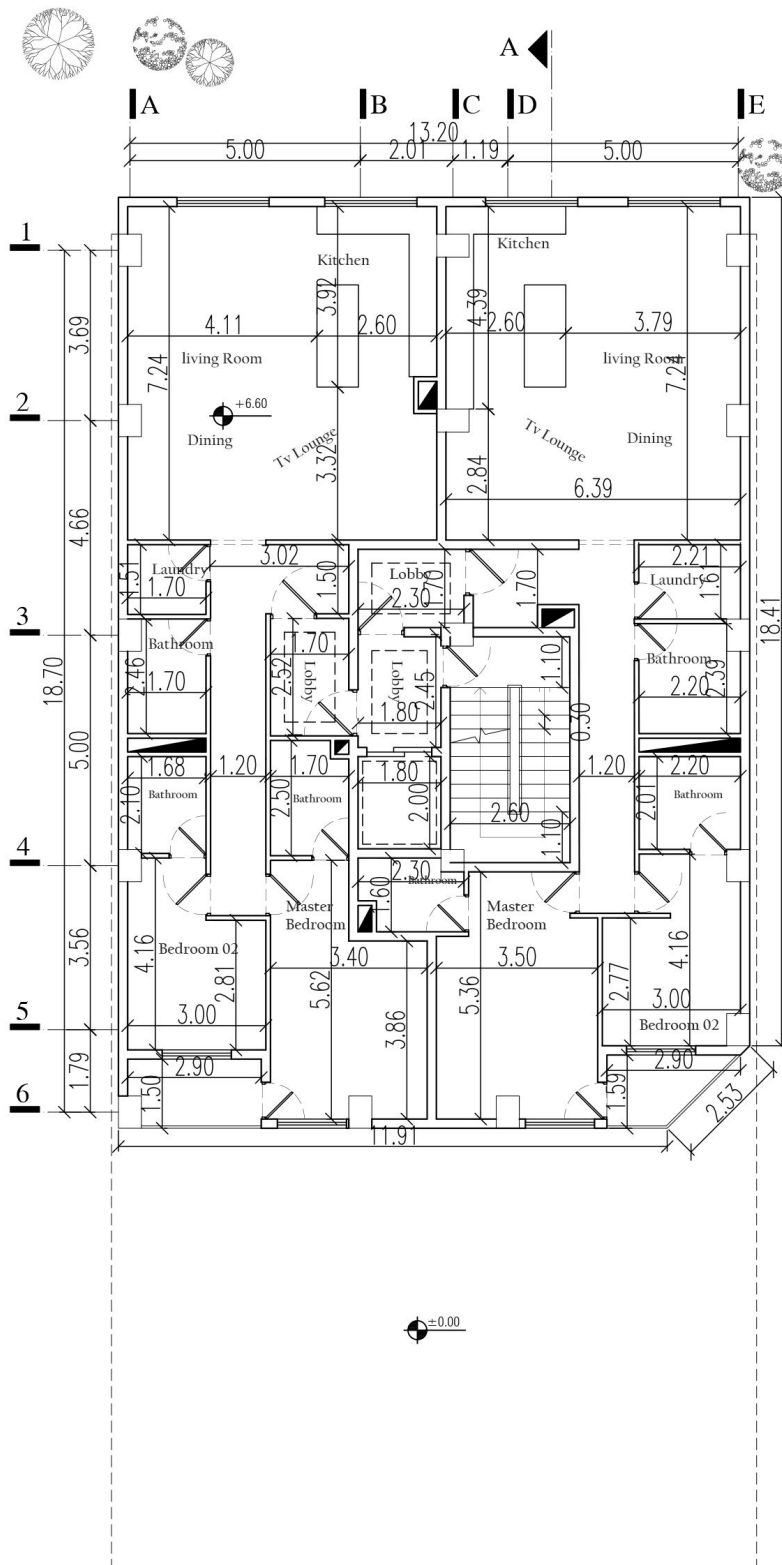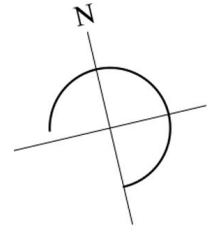


Dimentioning Plan

Typical Floors

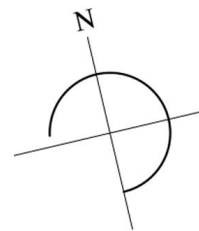

جدول مساحت کلی مسابقه ساختمان 'هرمس'									
کاربری / طبقات	مسکونی			راه پله + آسانسور، لابی	پارکینگ سالم	پارکینگ مزاحم	انبار		مساحت کل طبقه
	واحد	مساحت کل	مساحت واحدها				واحد	مساحت	
زیرزمین ۳-	-	-	-	24.99	6	00	5	10.97	324.69
زیرزمین ۲-	-	-	-	24.99	6	00	5	10.97	324.69
زیرزمین ۱-	-	-	-	24.72	7	00	00	00.00	324.69
همکف	-	-	-	32.79	-	-	-	-	264.17
اول	2	275.13	واحد شرقی : 128.34 واحد غربی : 124.95	21.85	-	-	-	-	275.13
دوم	2	275.13	واحد شرقی : 128.34 واحد غربی : 124.95	21.85	-	-	-	-	275.13
سوم	2	275.13	واحد شرقی : 128.34 واحد غربی : 124.95	21.85	-	-	-	-	275.13
چهارم	2	275.13	واحد شرقی : 128.34 واحد غربی : 124.95	21.85	-	-	-	-	275.13
پنجم	2	275.13	واحد شرقی : 128.34 واحد غربی : 124.95	21.85	-	-	-	-	275.13
جمع	مجموع مساحت مسکونی			-	مجموع تعداد پارکینگ سالم	مجموع تعداد پارکینگ مزاحم	مجموع مساحت انبار		مساحت کل مجموعه
	10	253.29		-	20	00	10	21.94	2613.89

دیوارهای مشترک بین فضای مسکونی و مشاعات (راه پله، آسانسور و لابی) جزء مساحت مسکونی محاسبه می شود
نیازی به پر کردن خانه های با علامت (-) نیست
لطفاً پلی لاین مساحت کل طبقه و واحدهای مسکونی در فایل اتوکد ترسیم شود

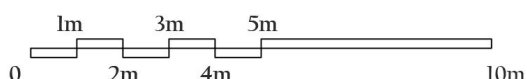

Dimentioning Plan

Area Summary
Table