


HERMES


RESIDENTIAL

PLAN

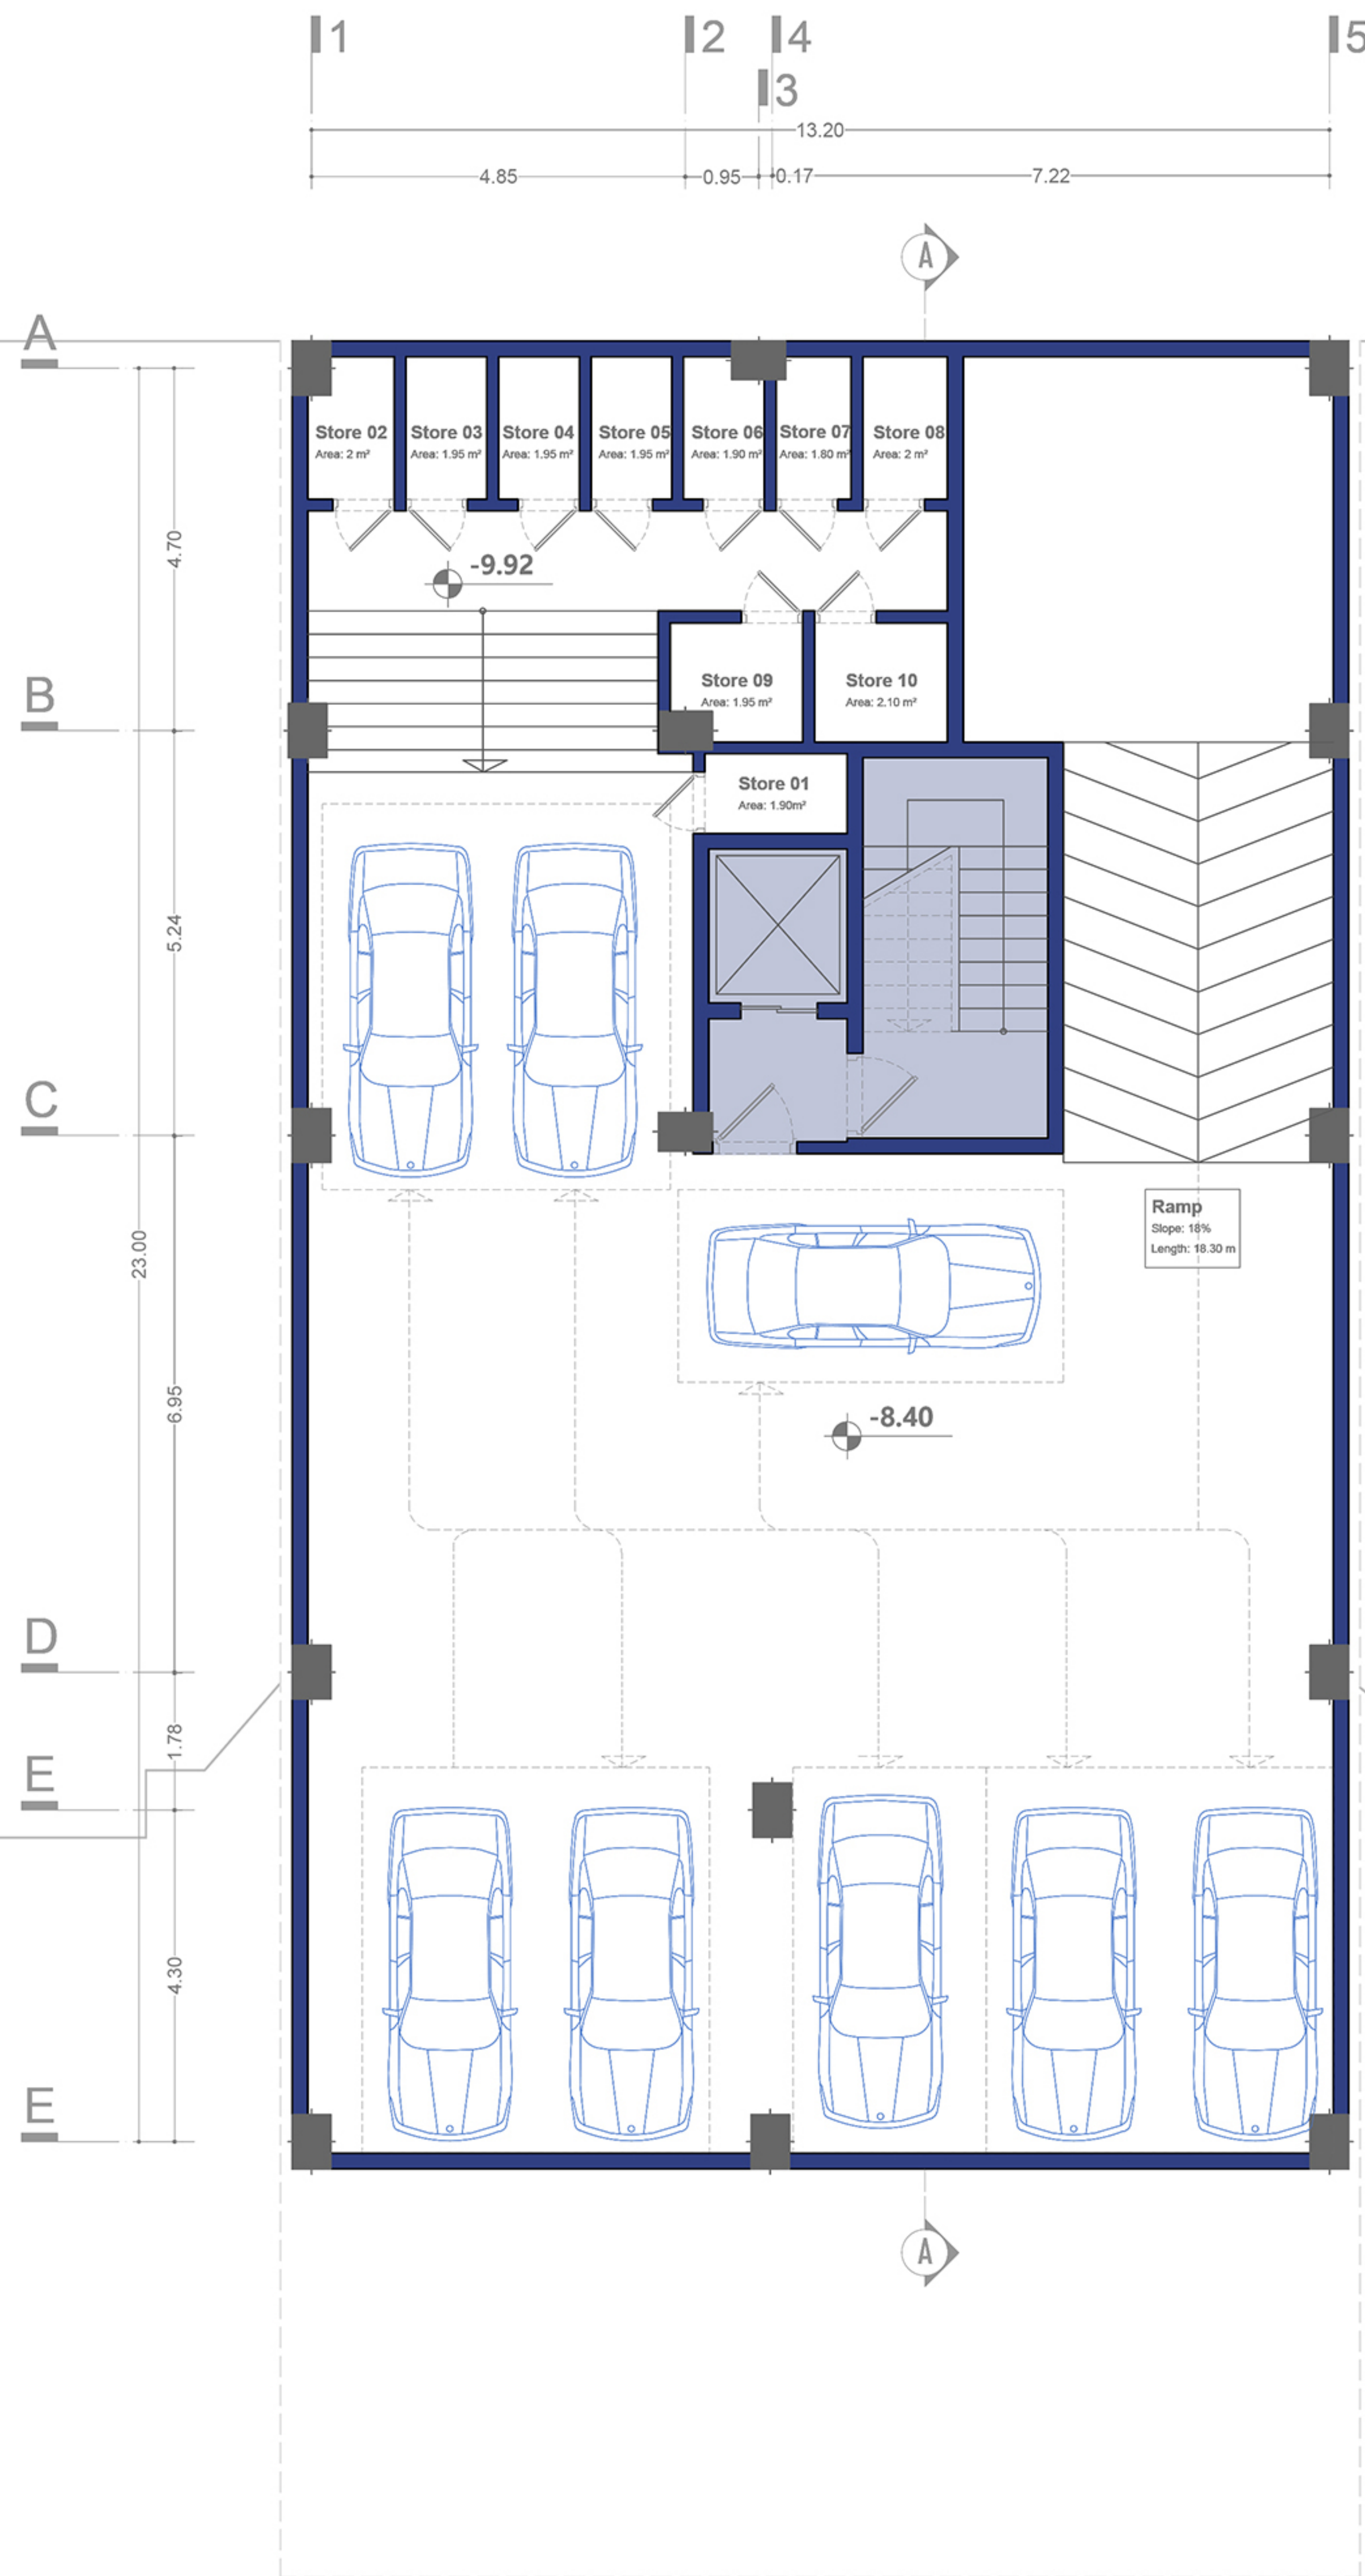

BASEMENT -3


TOTAL AREA: 324.69 m²
NUMBER OF PARKING: 8

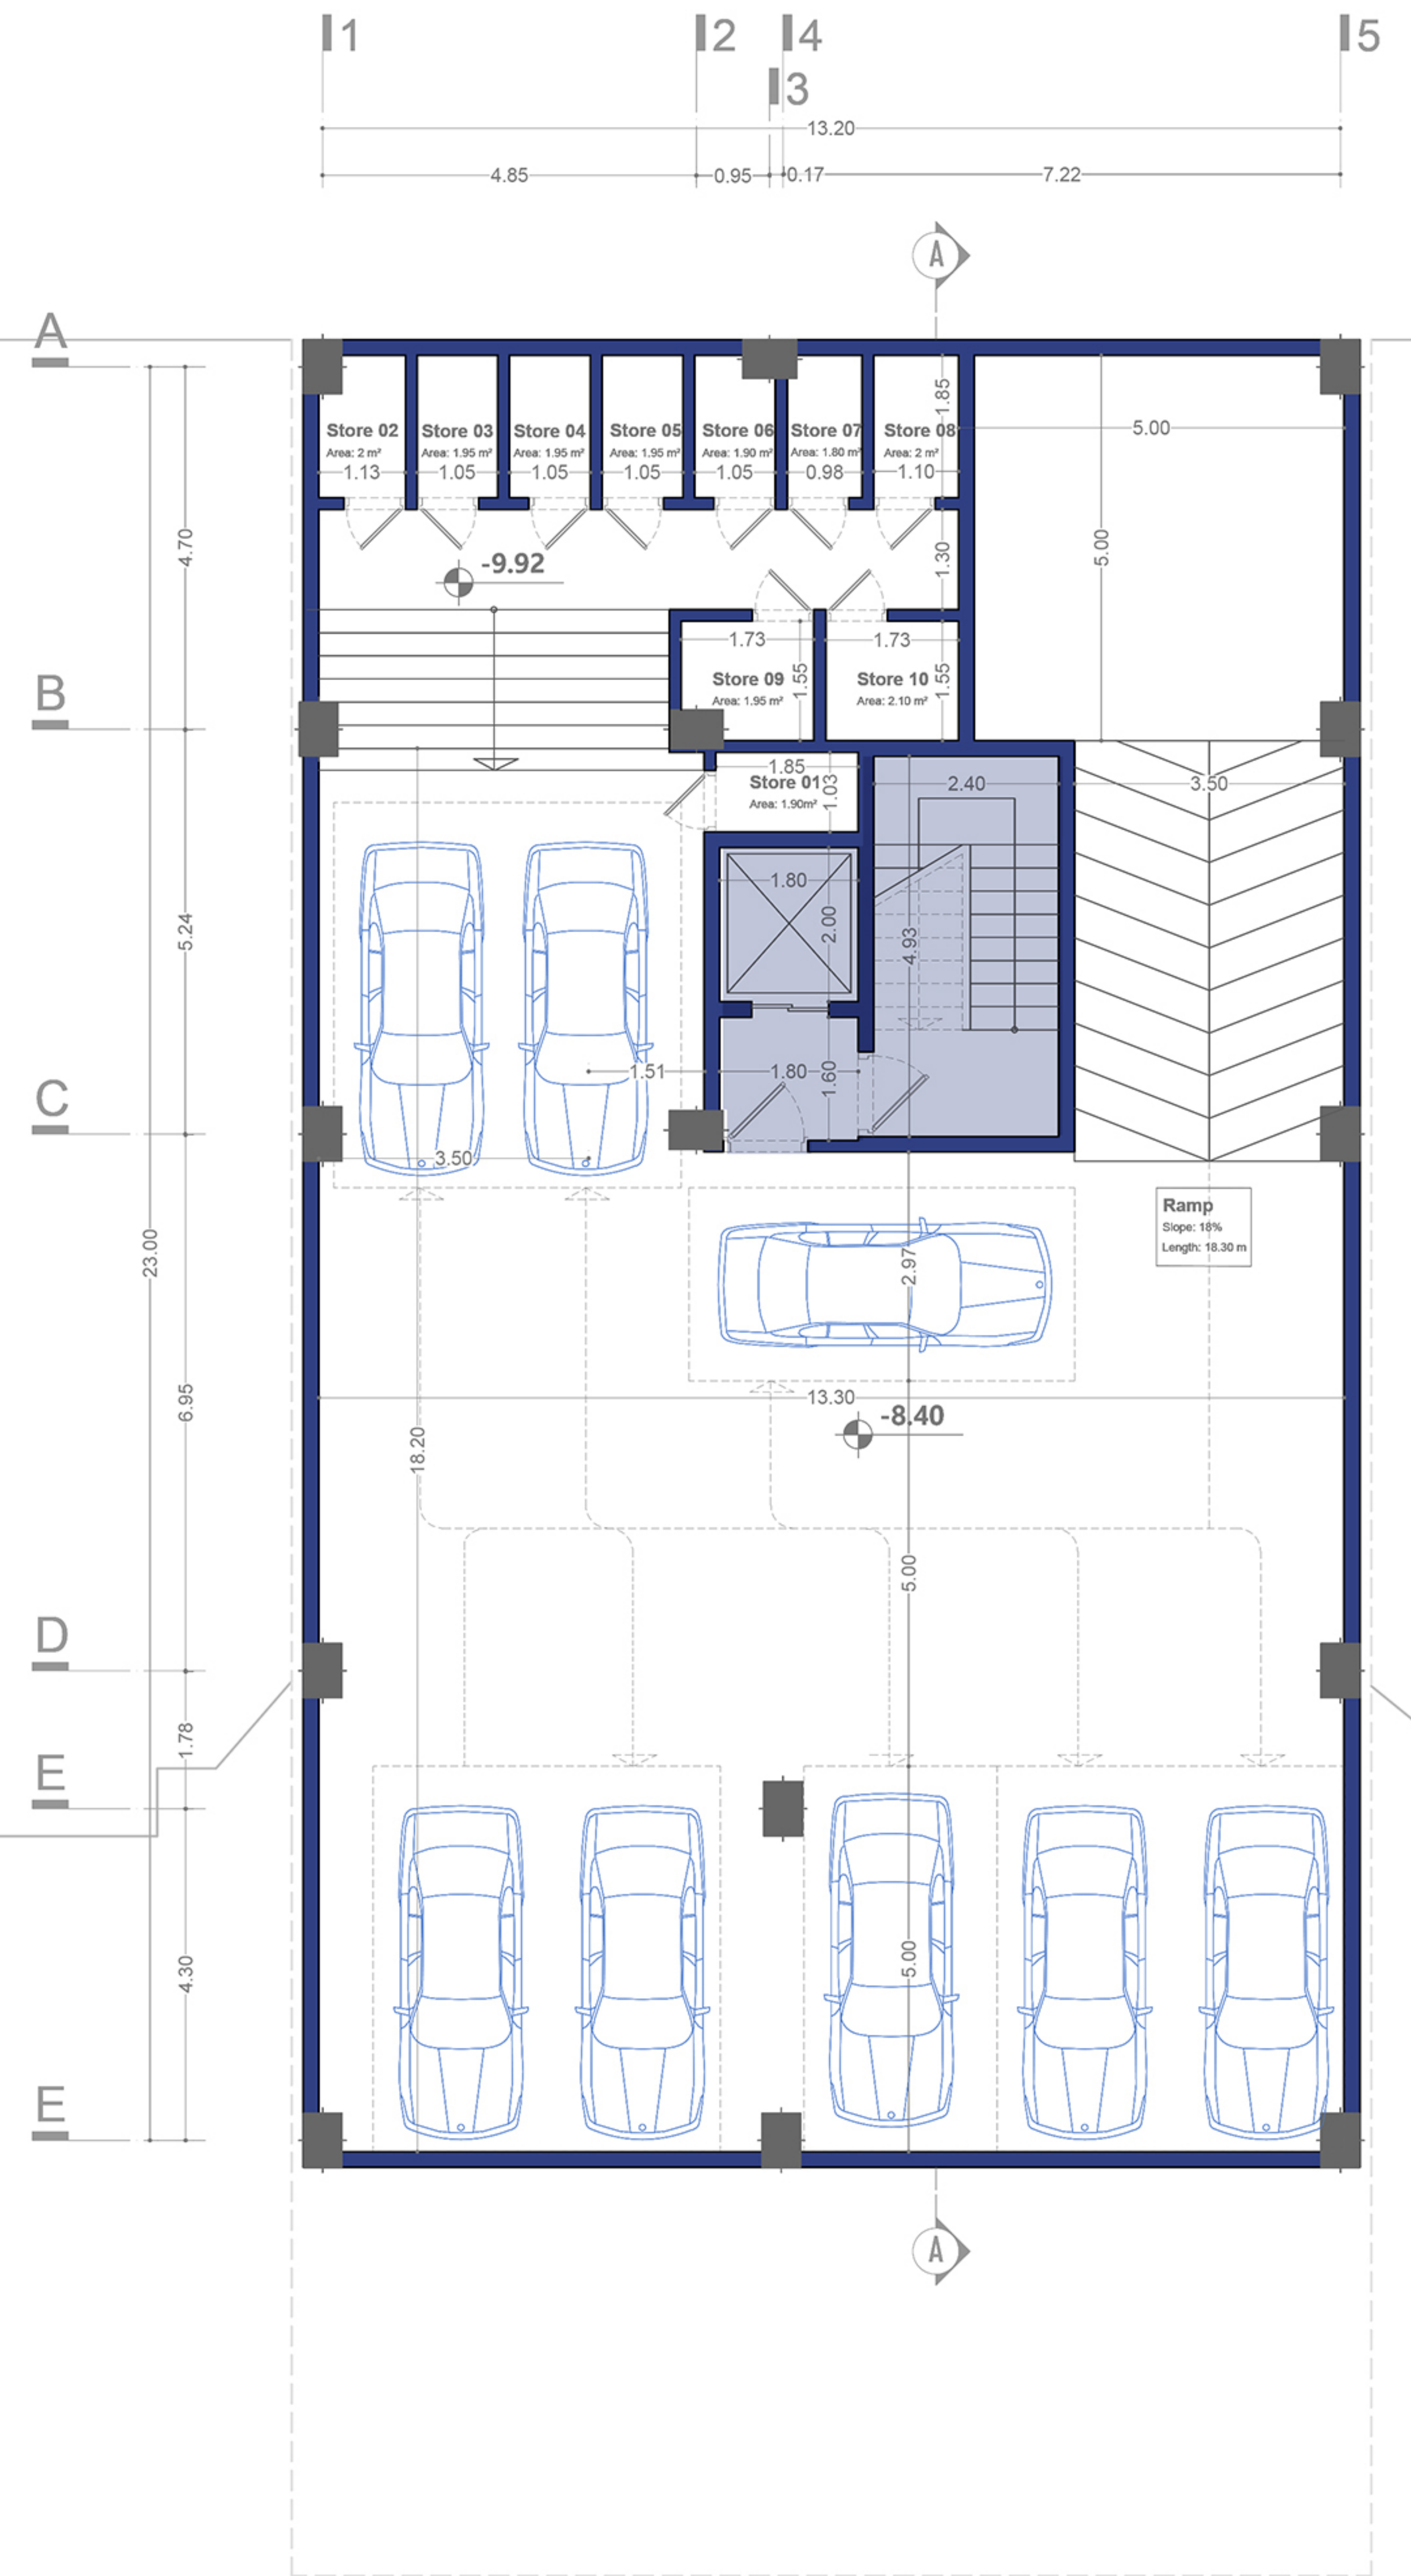

BASEMENT -3


TOTAL AREA: 324.69 m²
NUMBER OF PARKING: 8

PLAN

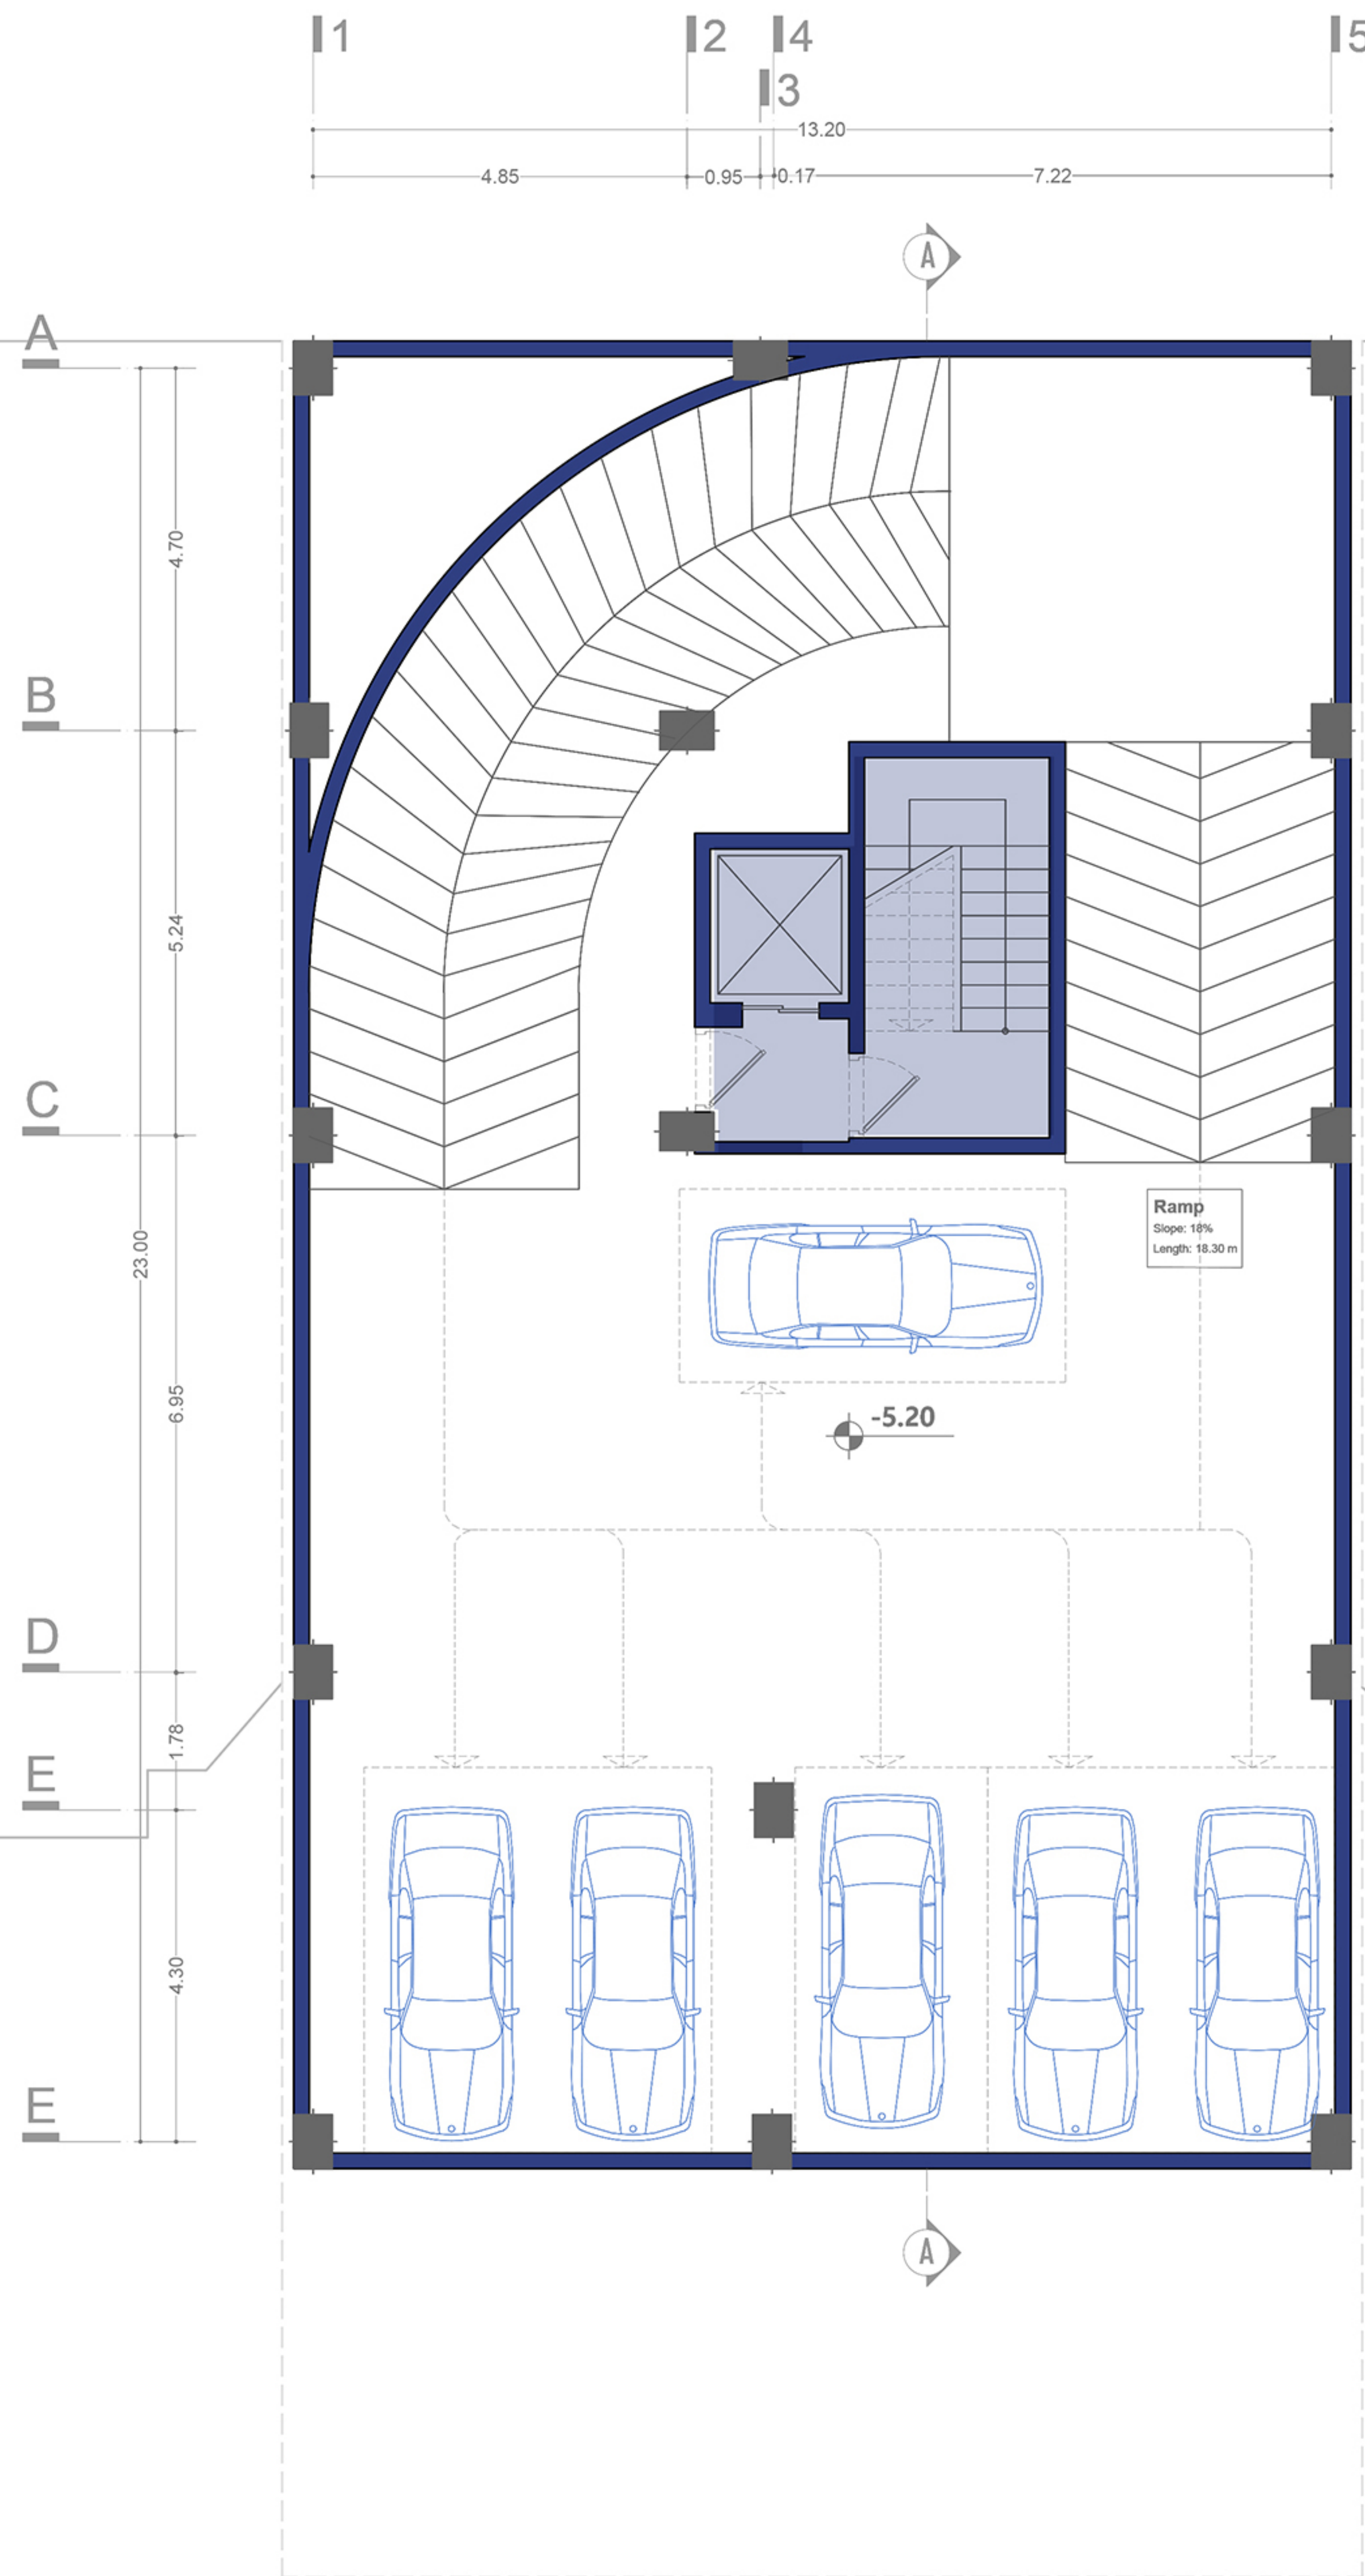

BASEMENT -2


TOTAL AREA: 324.69 m²
NUMBER OF PARKING: 6

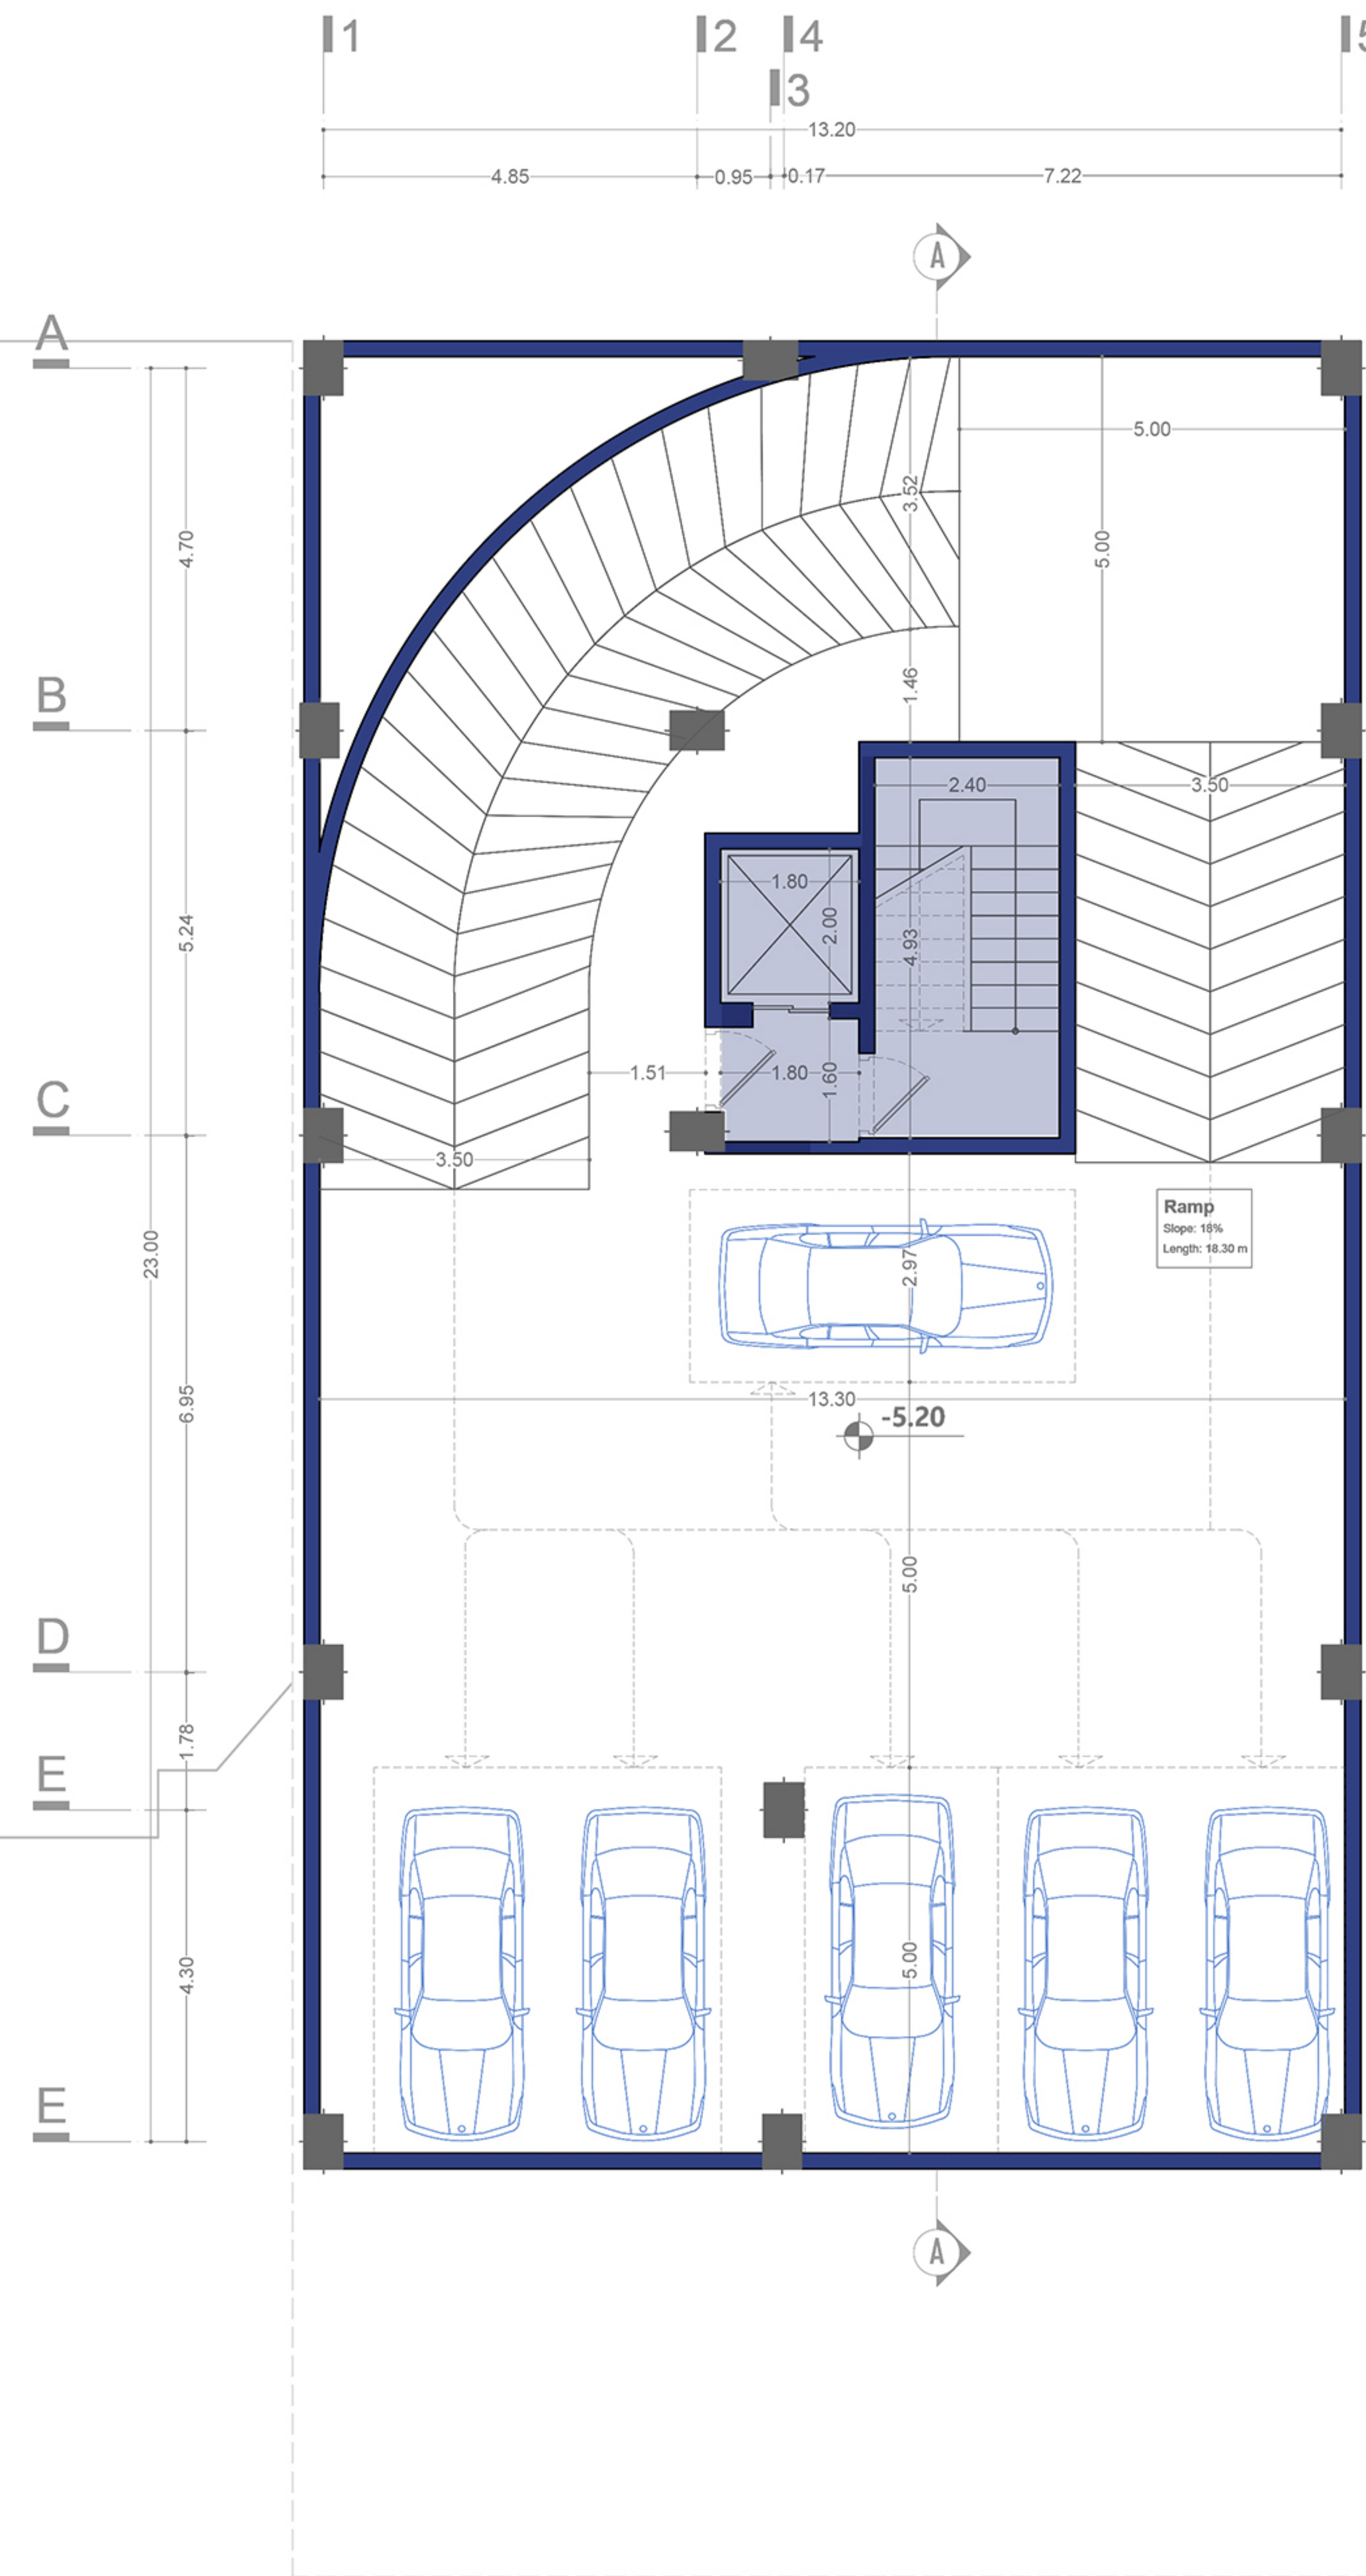

BASEMENT -2


TOTAL AREA: 324.69 m²
NUMBER OF PARKING: 6

PLAN

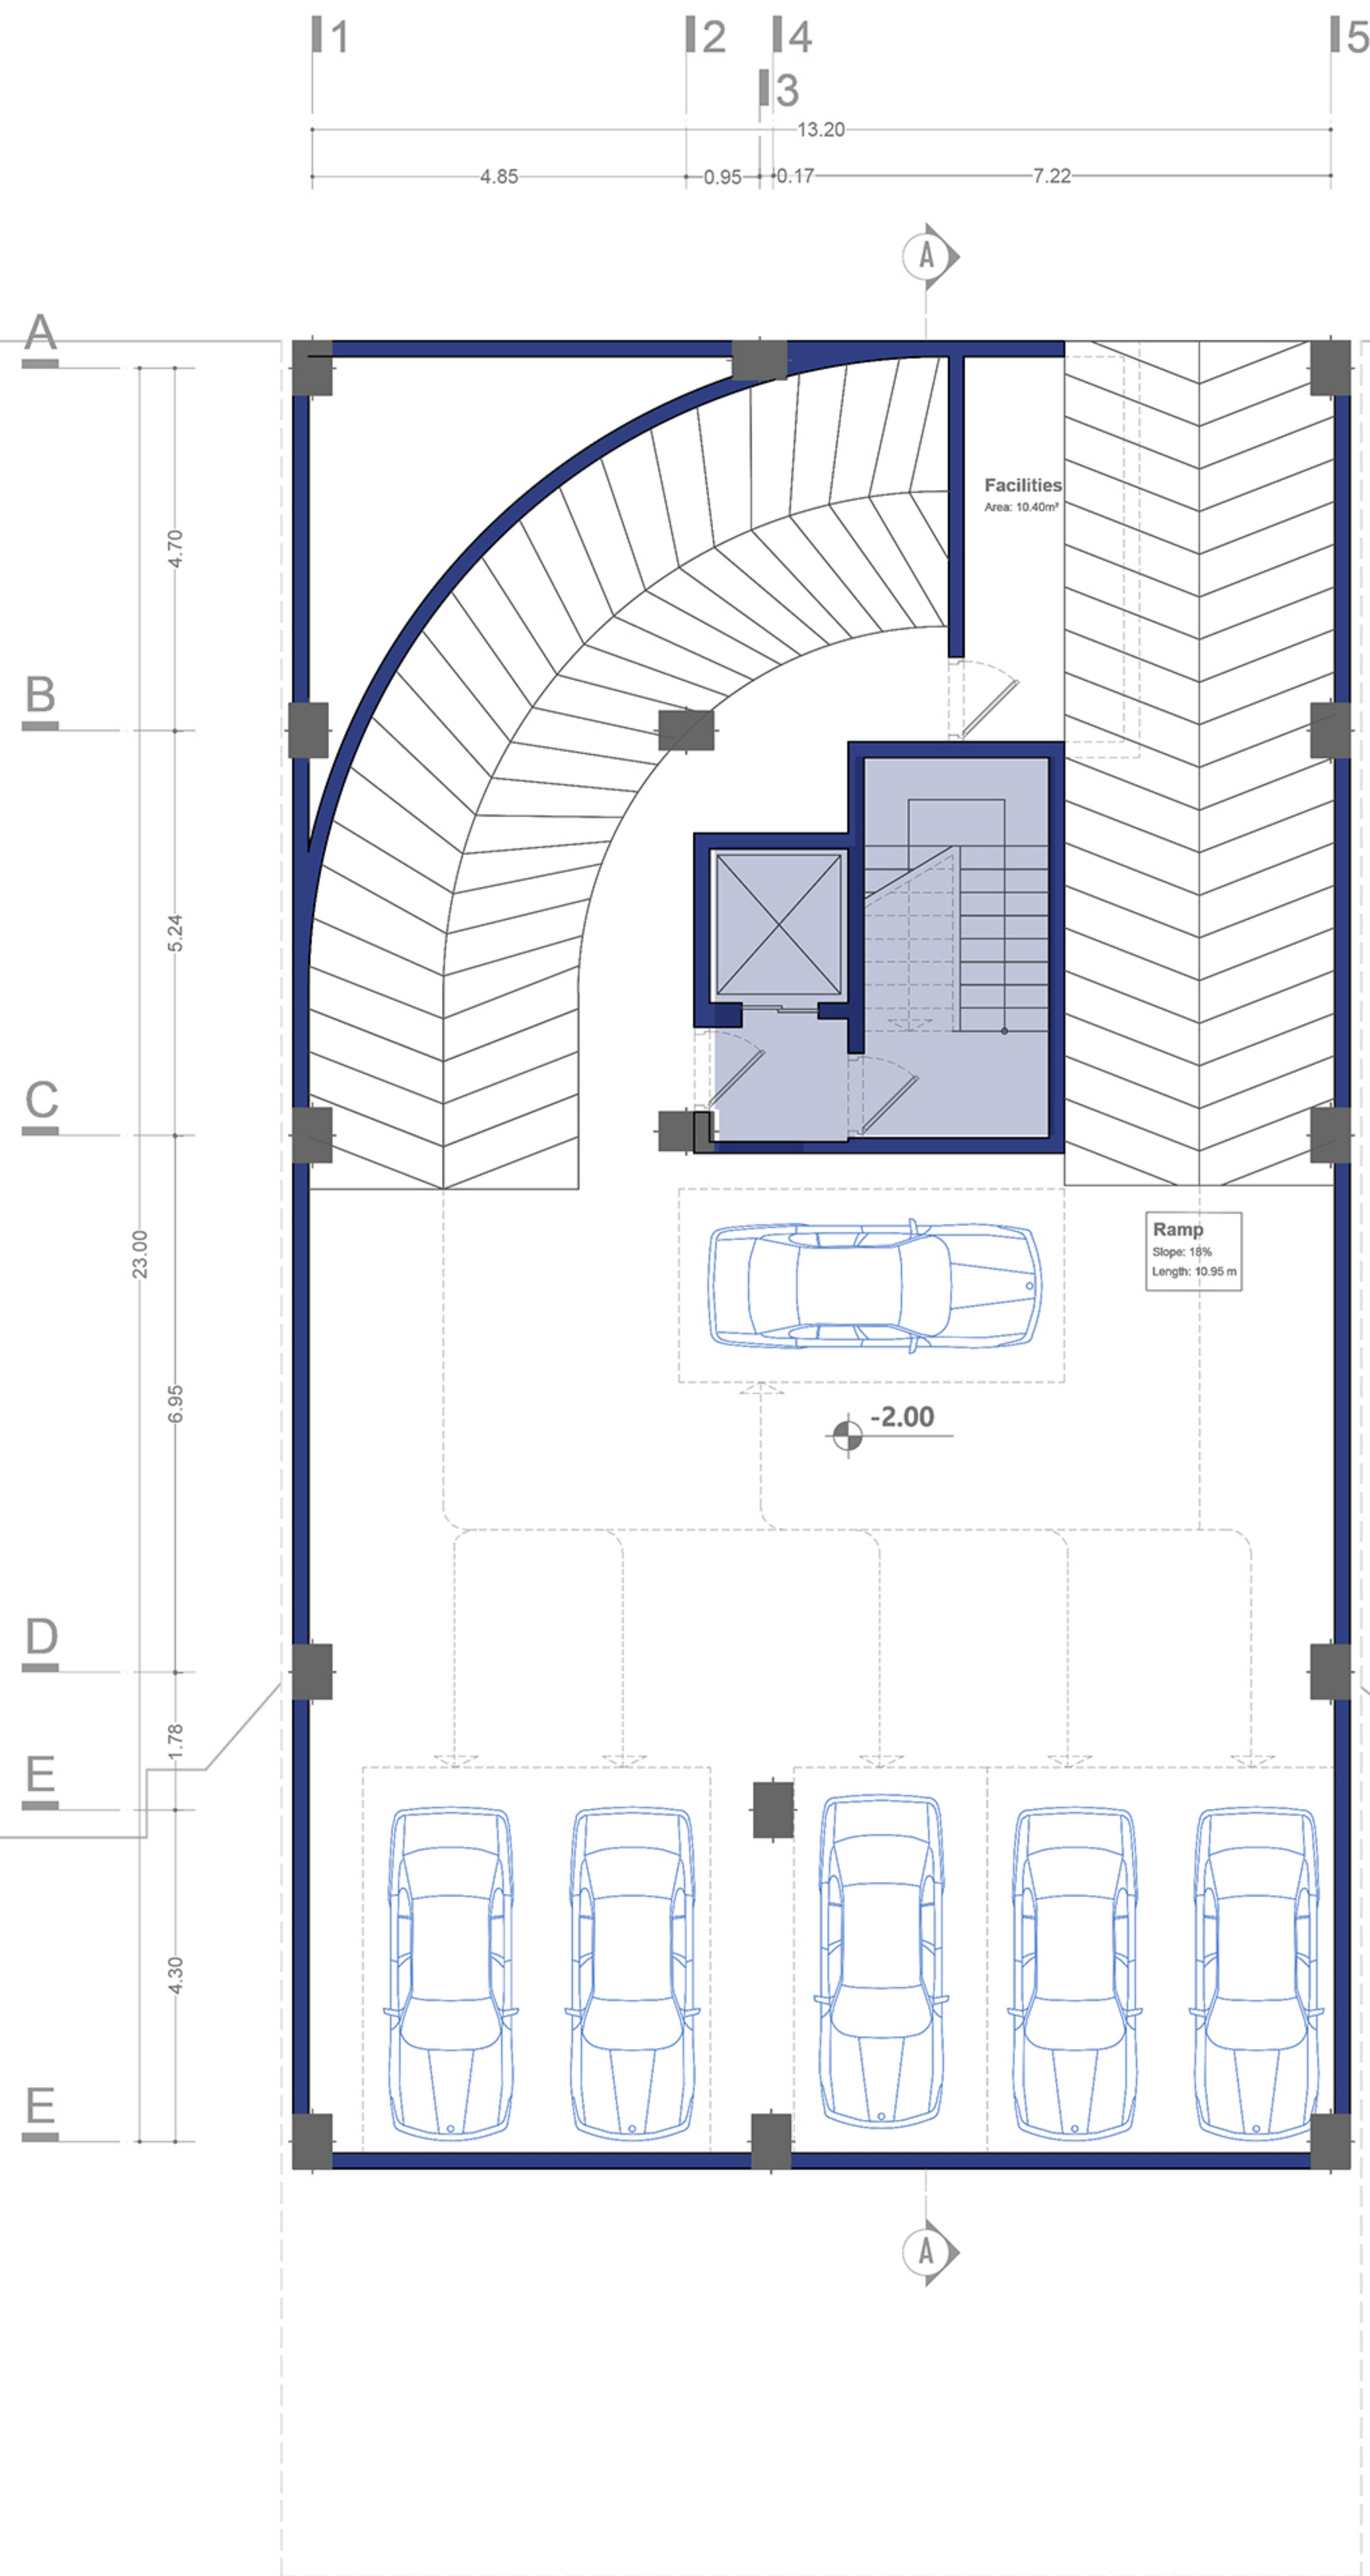

BASEMENT -1


TOTAL AREA: 324.69 m²
NUMBER OF PARKING: 6

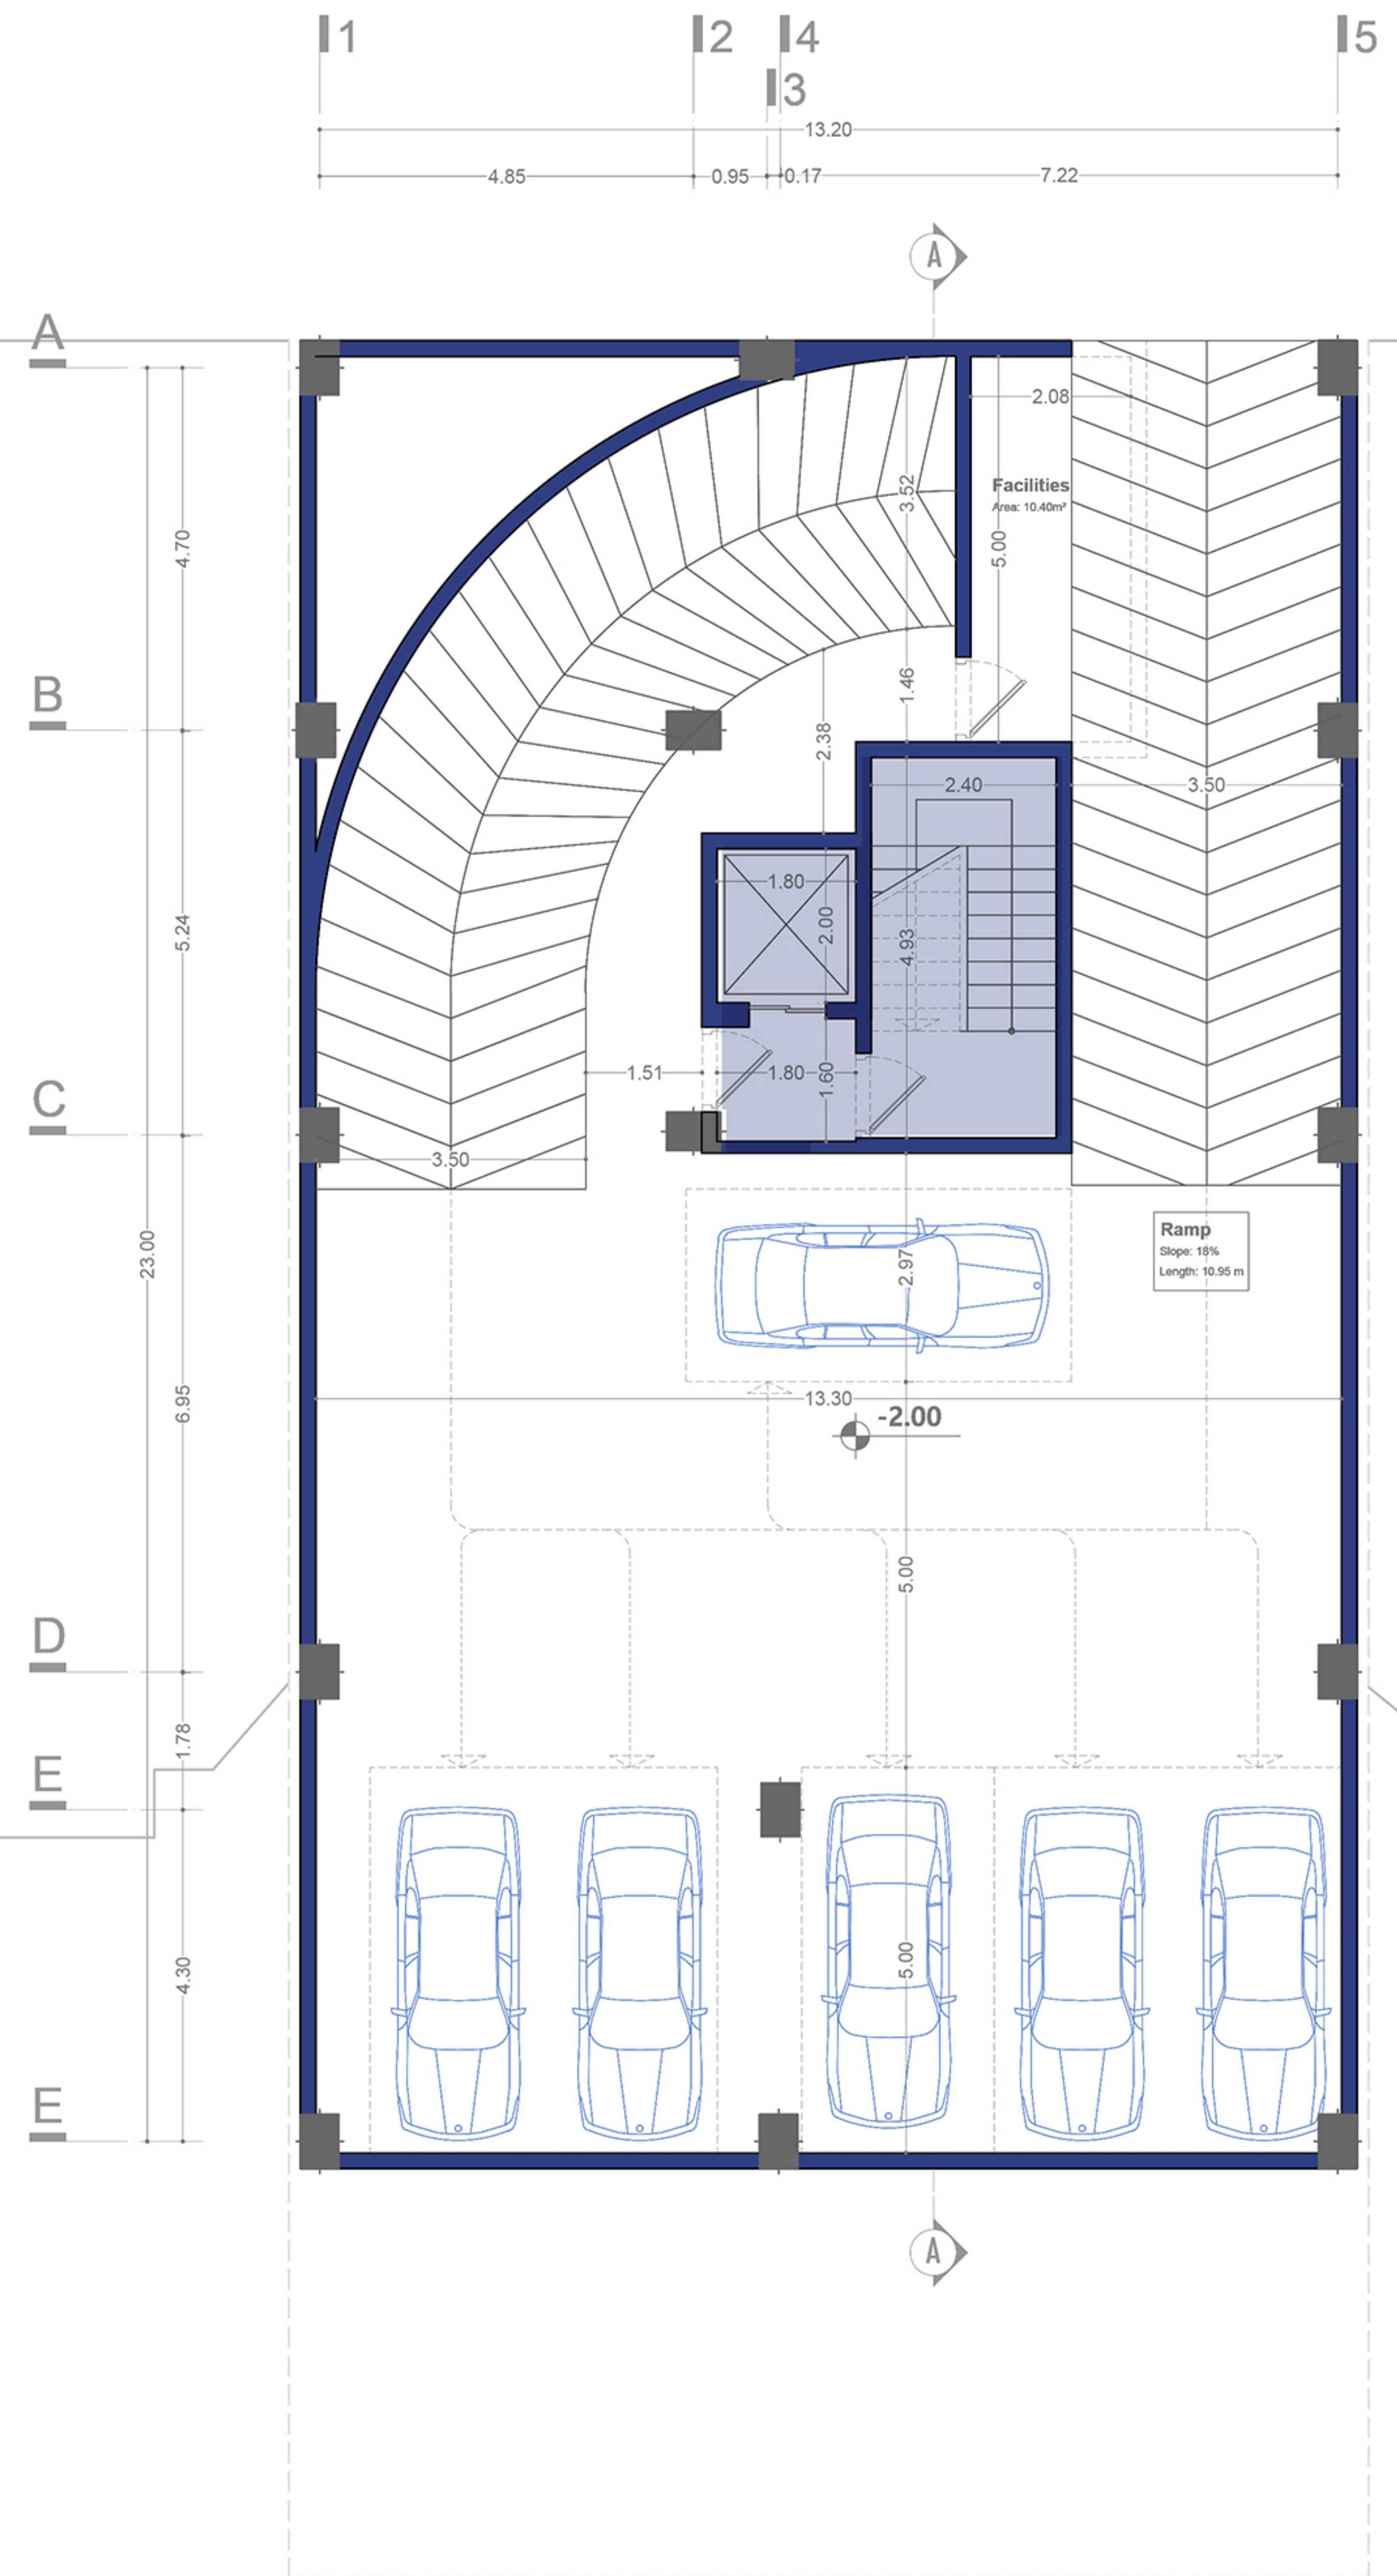


BASEMENT -1

TOTAL AREA: 324.69 m²
NUMBER OF PARKING: 6

PLAN

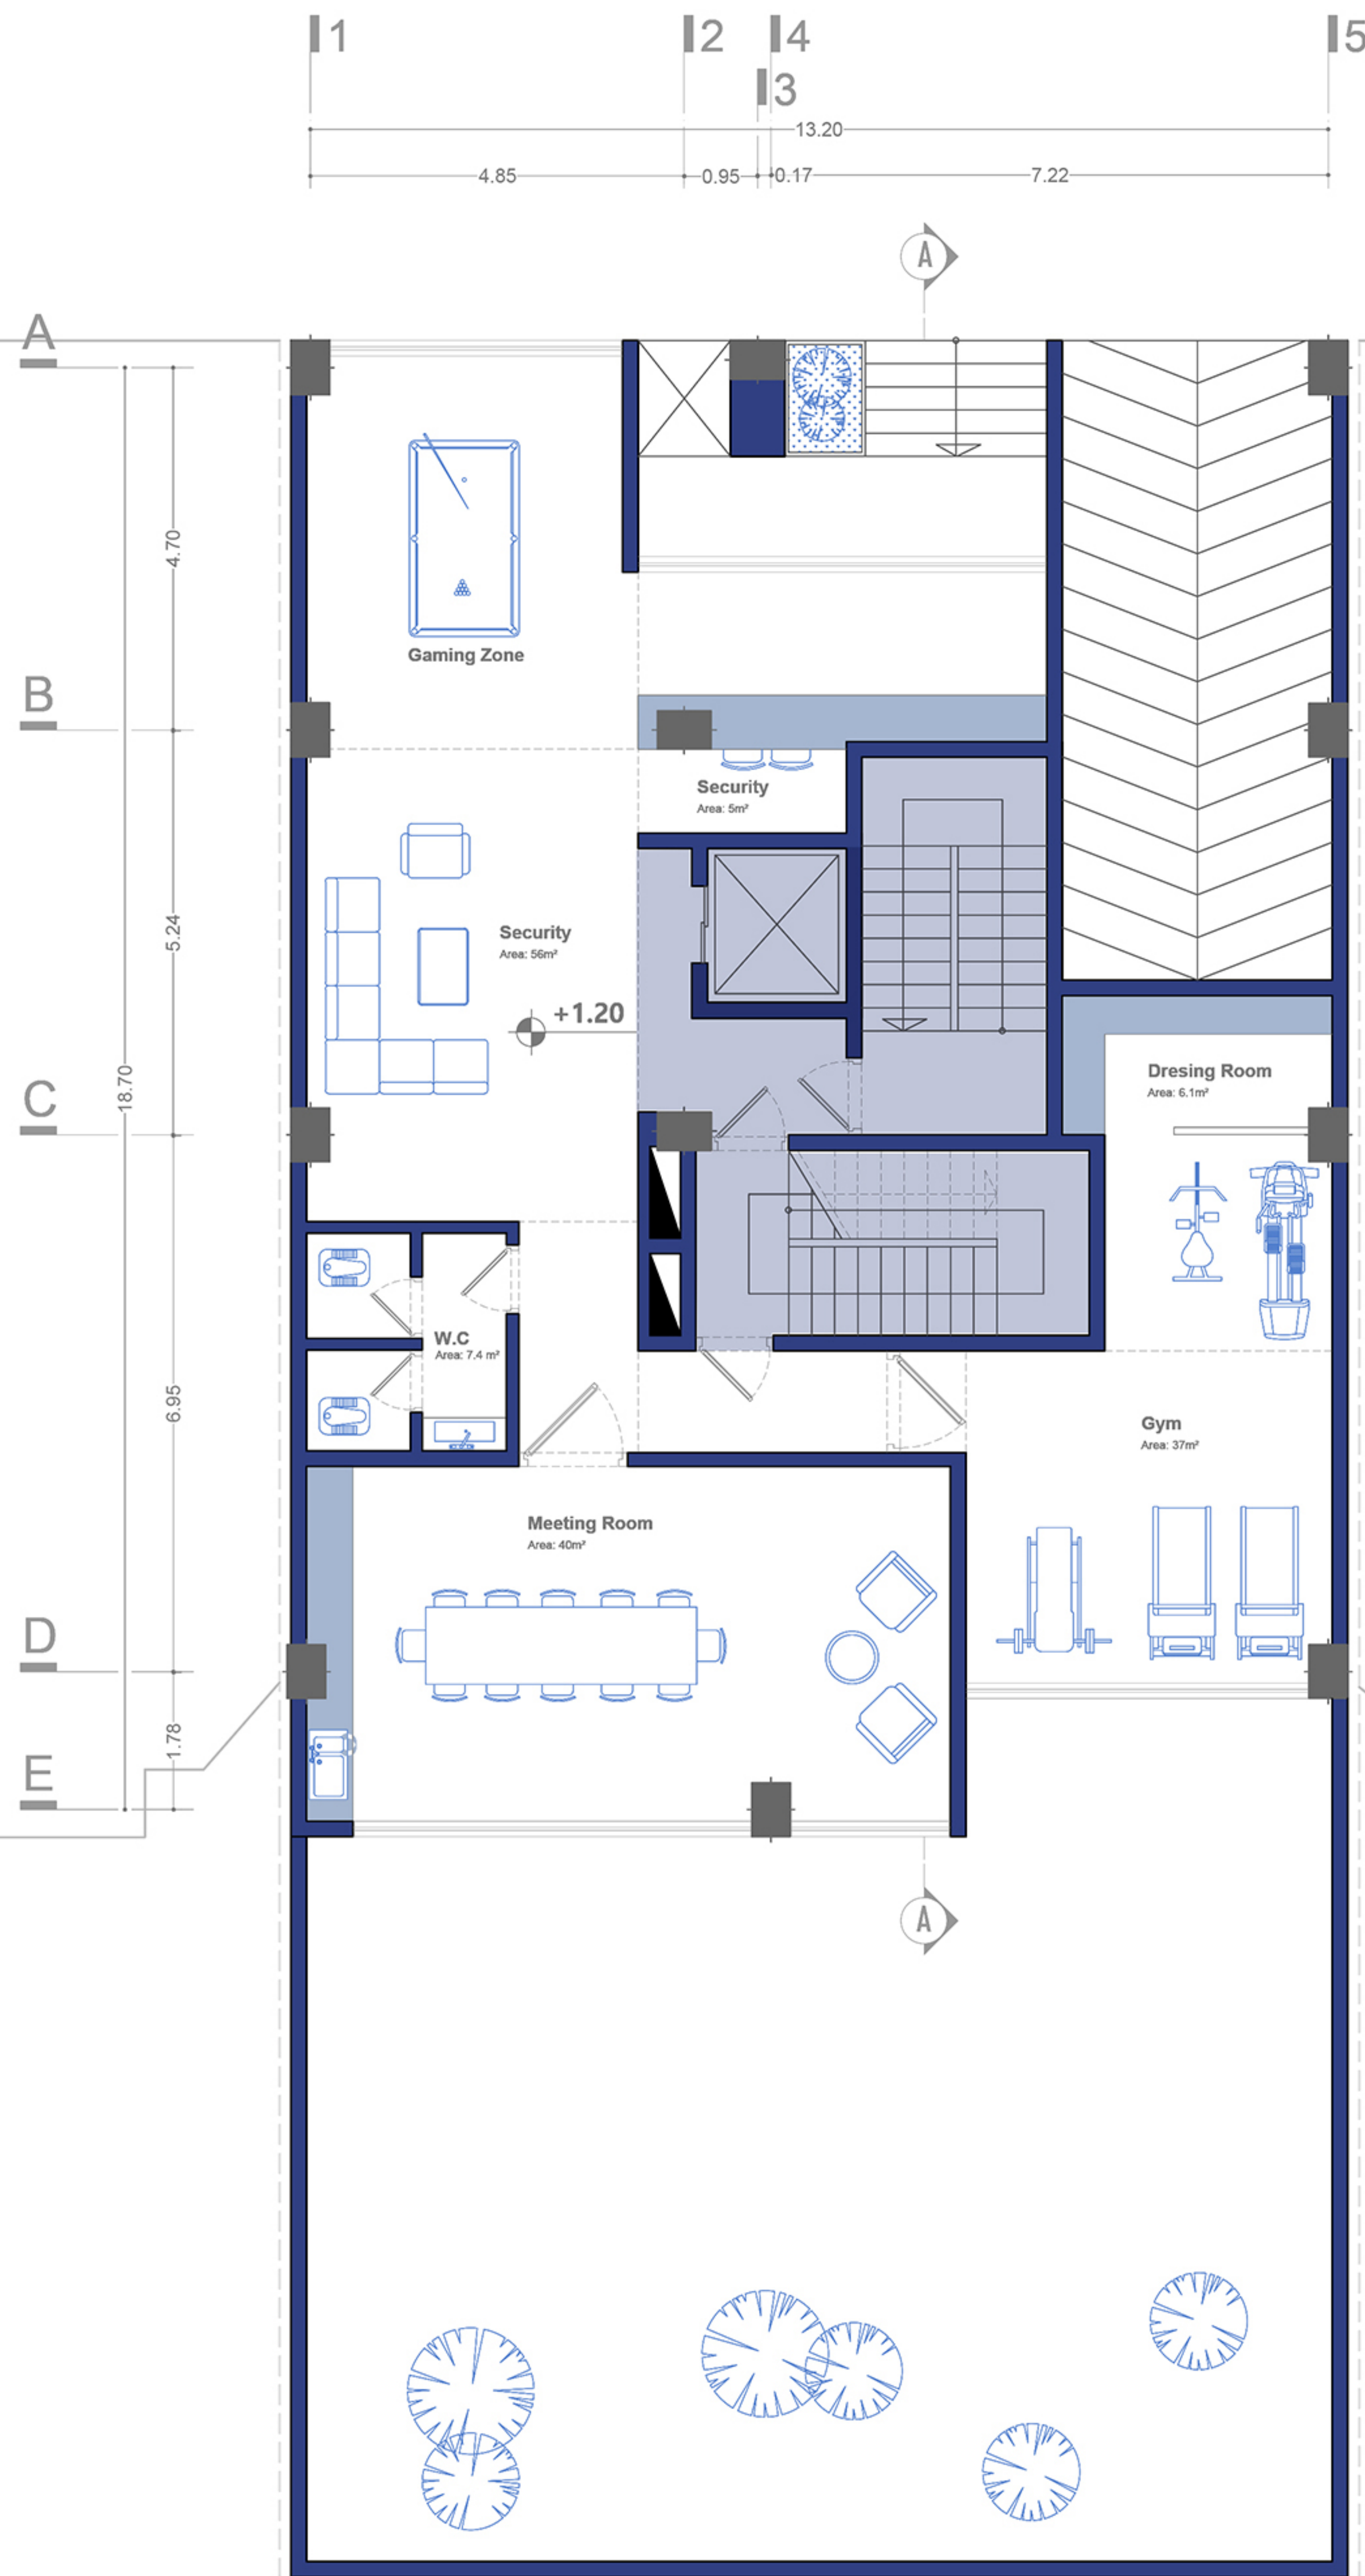


GROUND FLOOR PLAN
TOTAL AREA: 220 m²

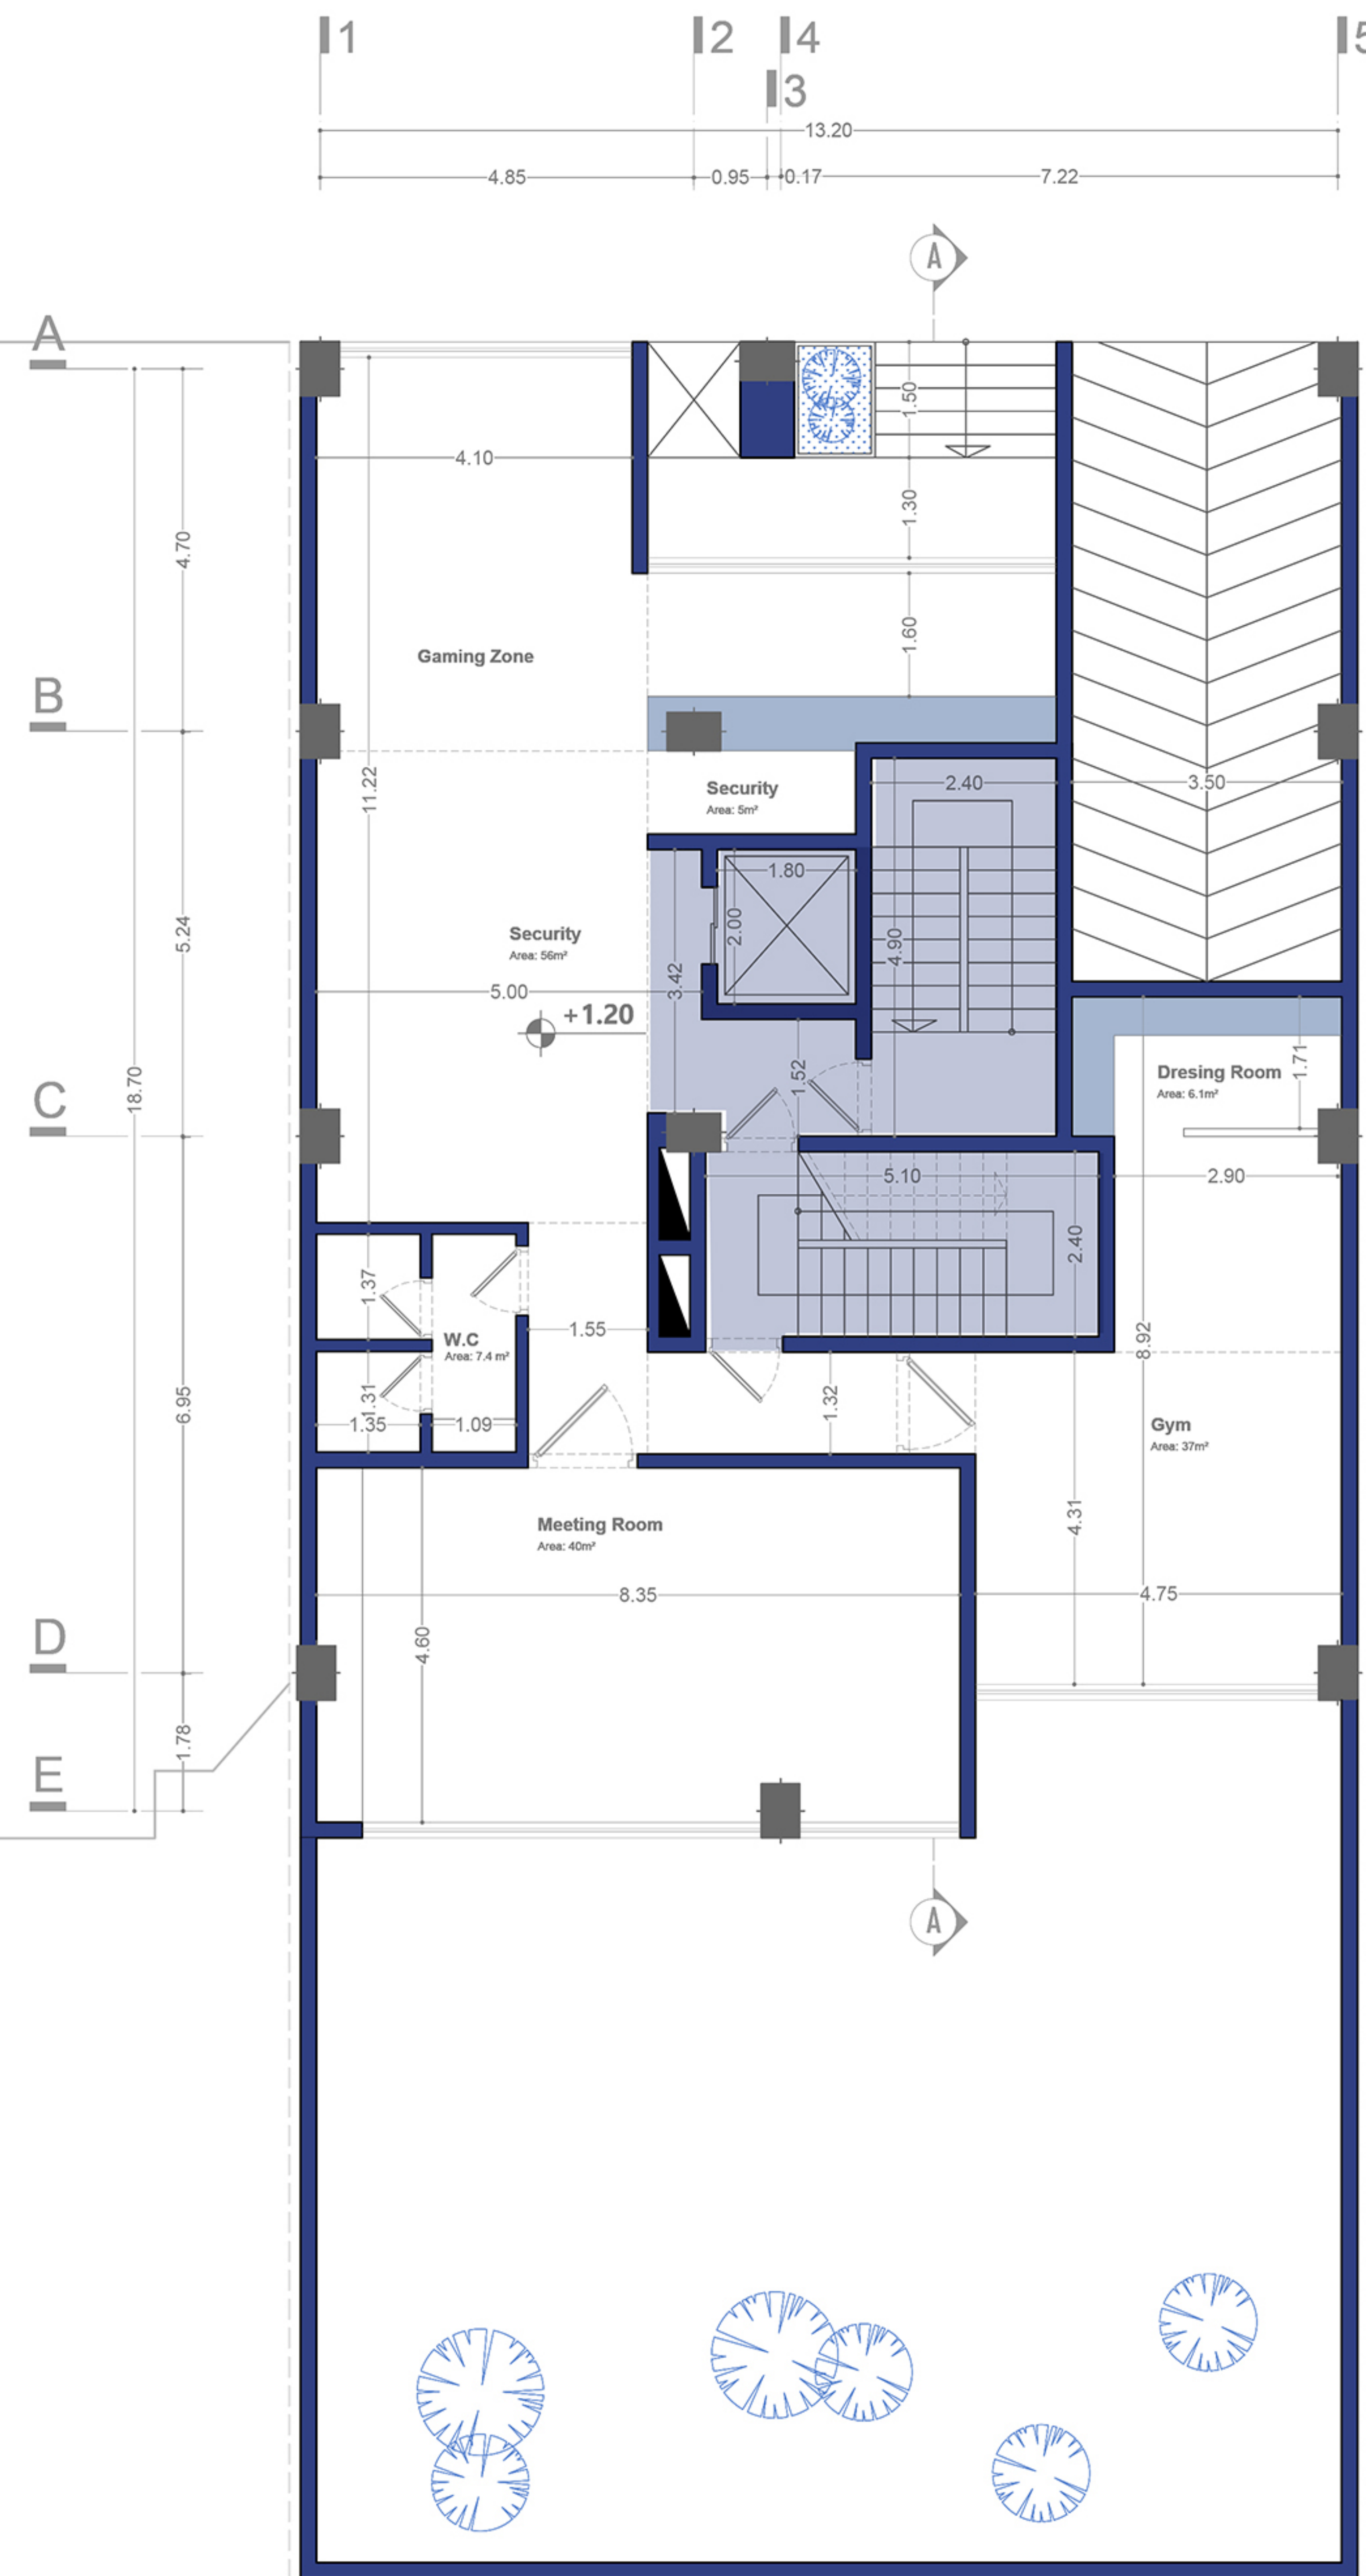

GROUND FLOOR PLAN
TOTAL AREA: 220 m²

PLAN

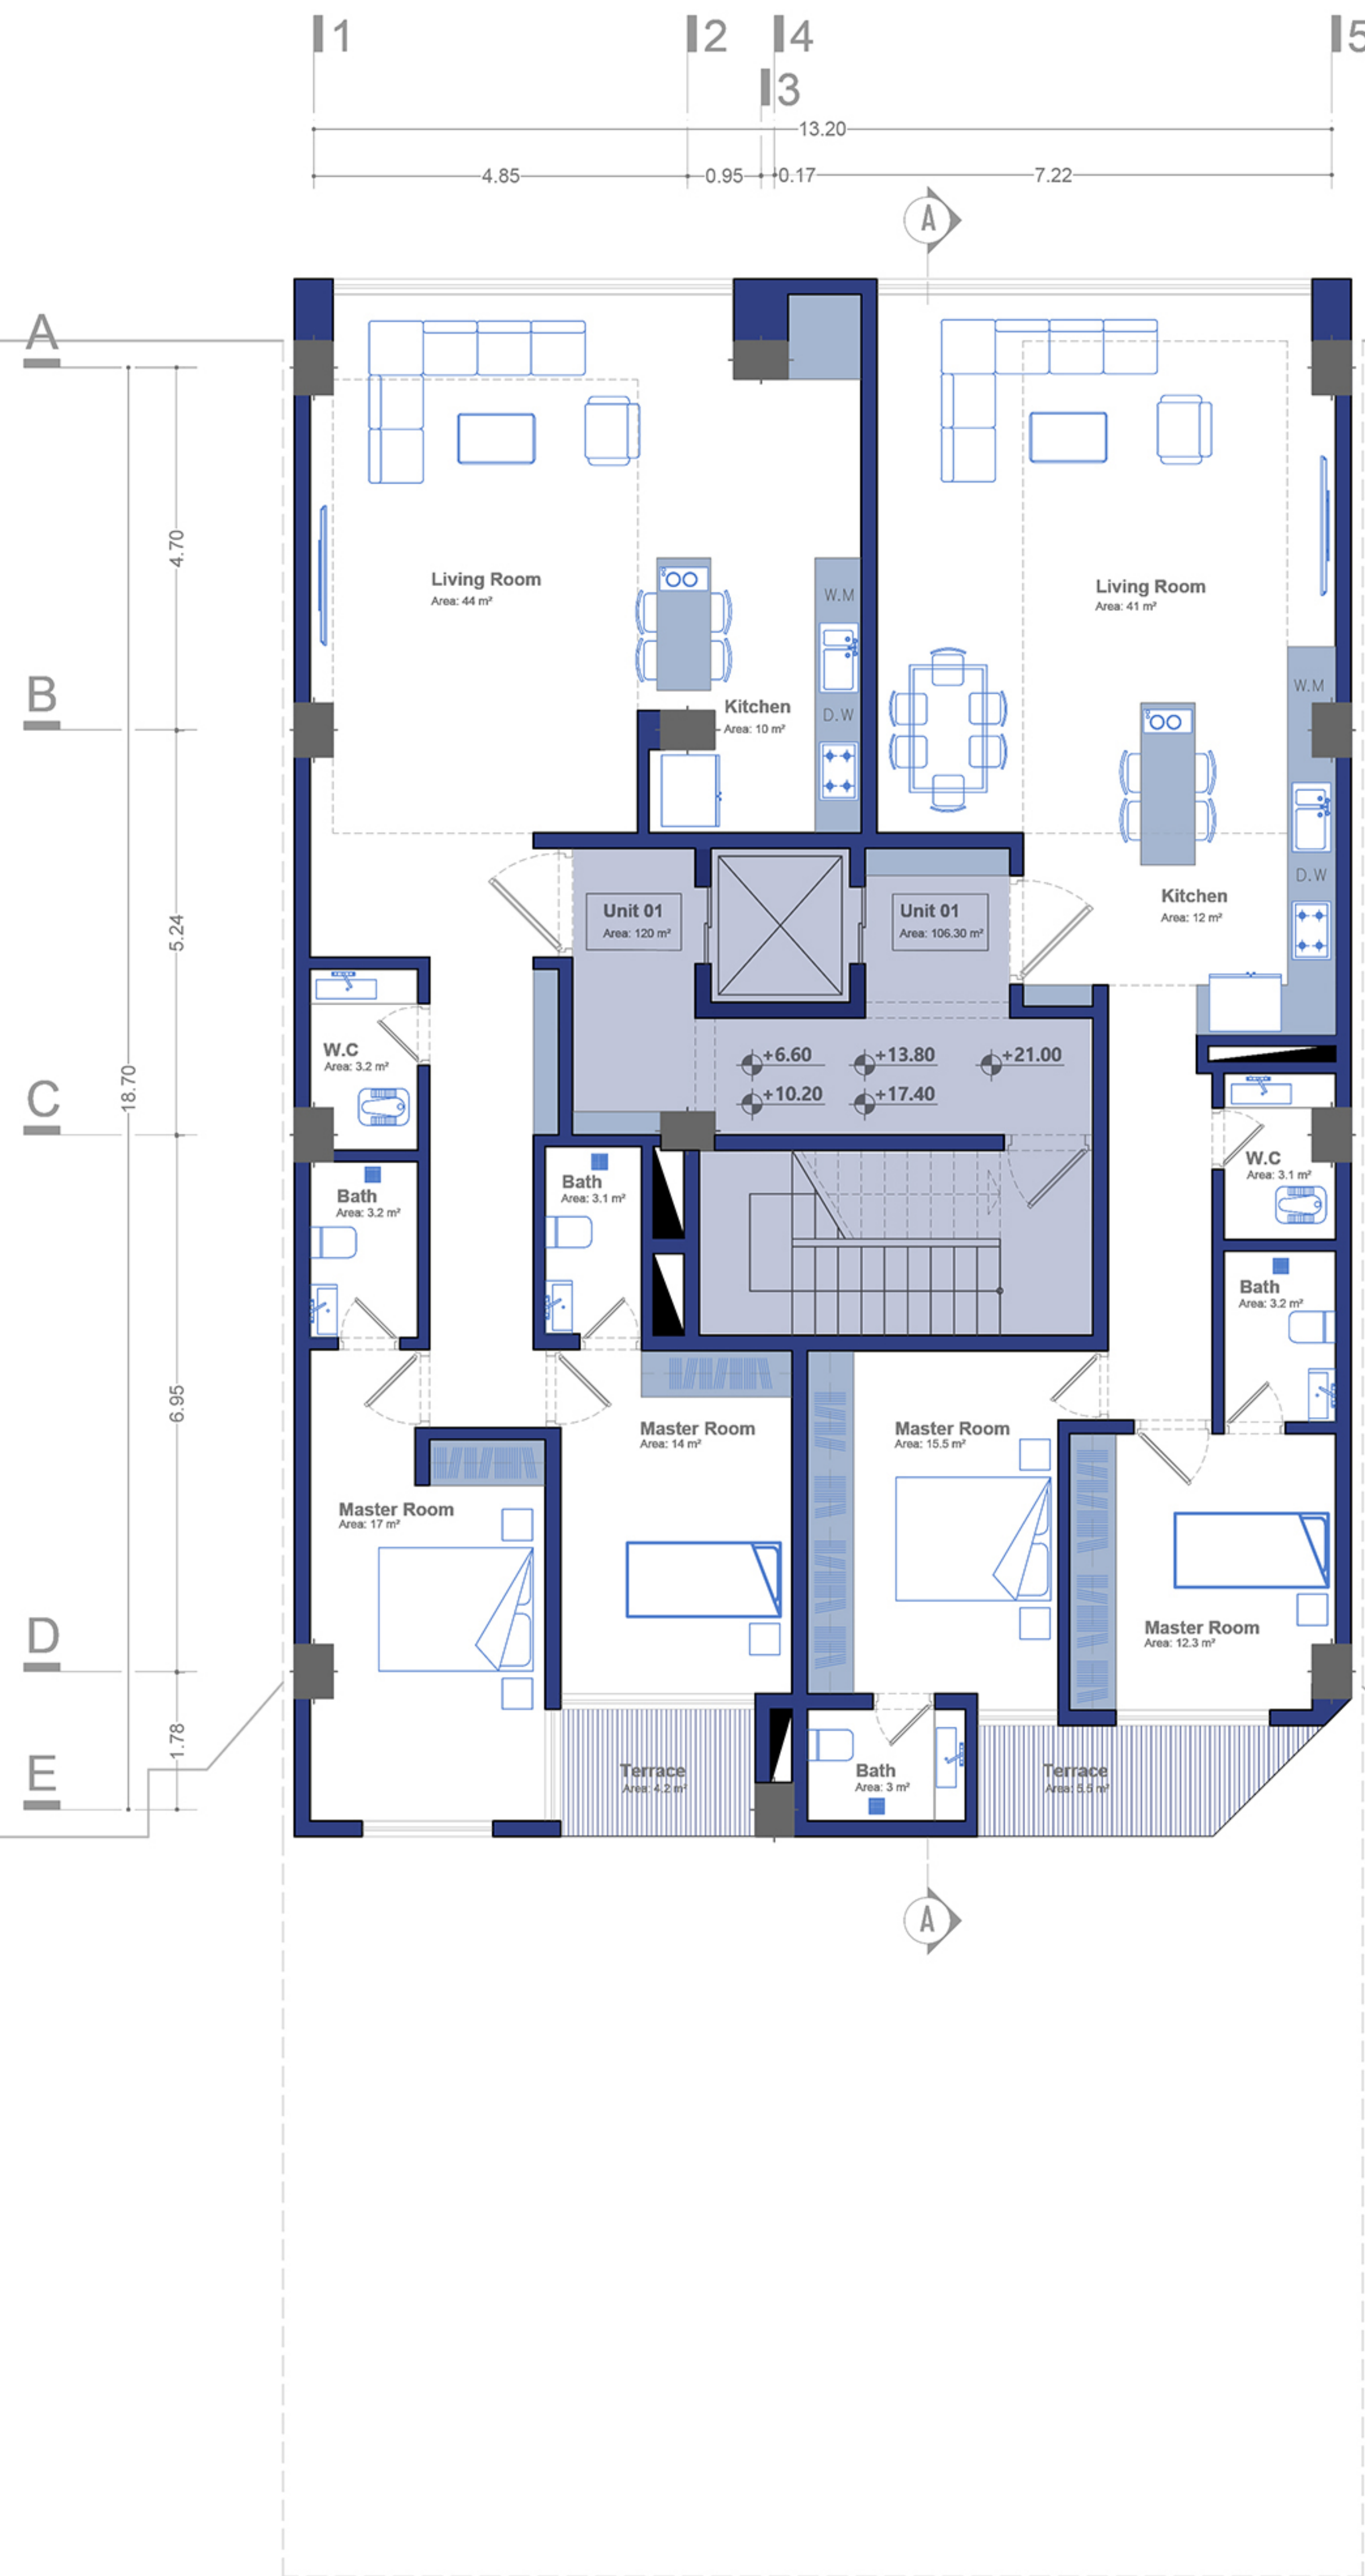


TYPICAL FLOOR PLAN
TOTAL AREA: 226.30 m²



TYPICAL FLOOR PLAN
TOTAL AREA: 226.30 m²

SECTIONS

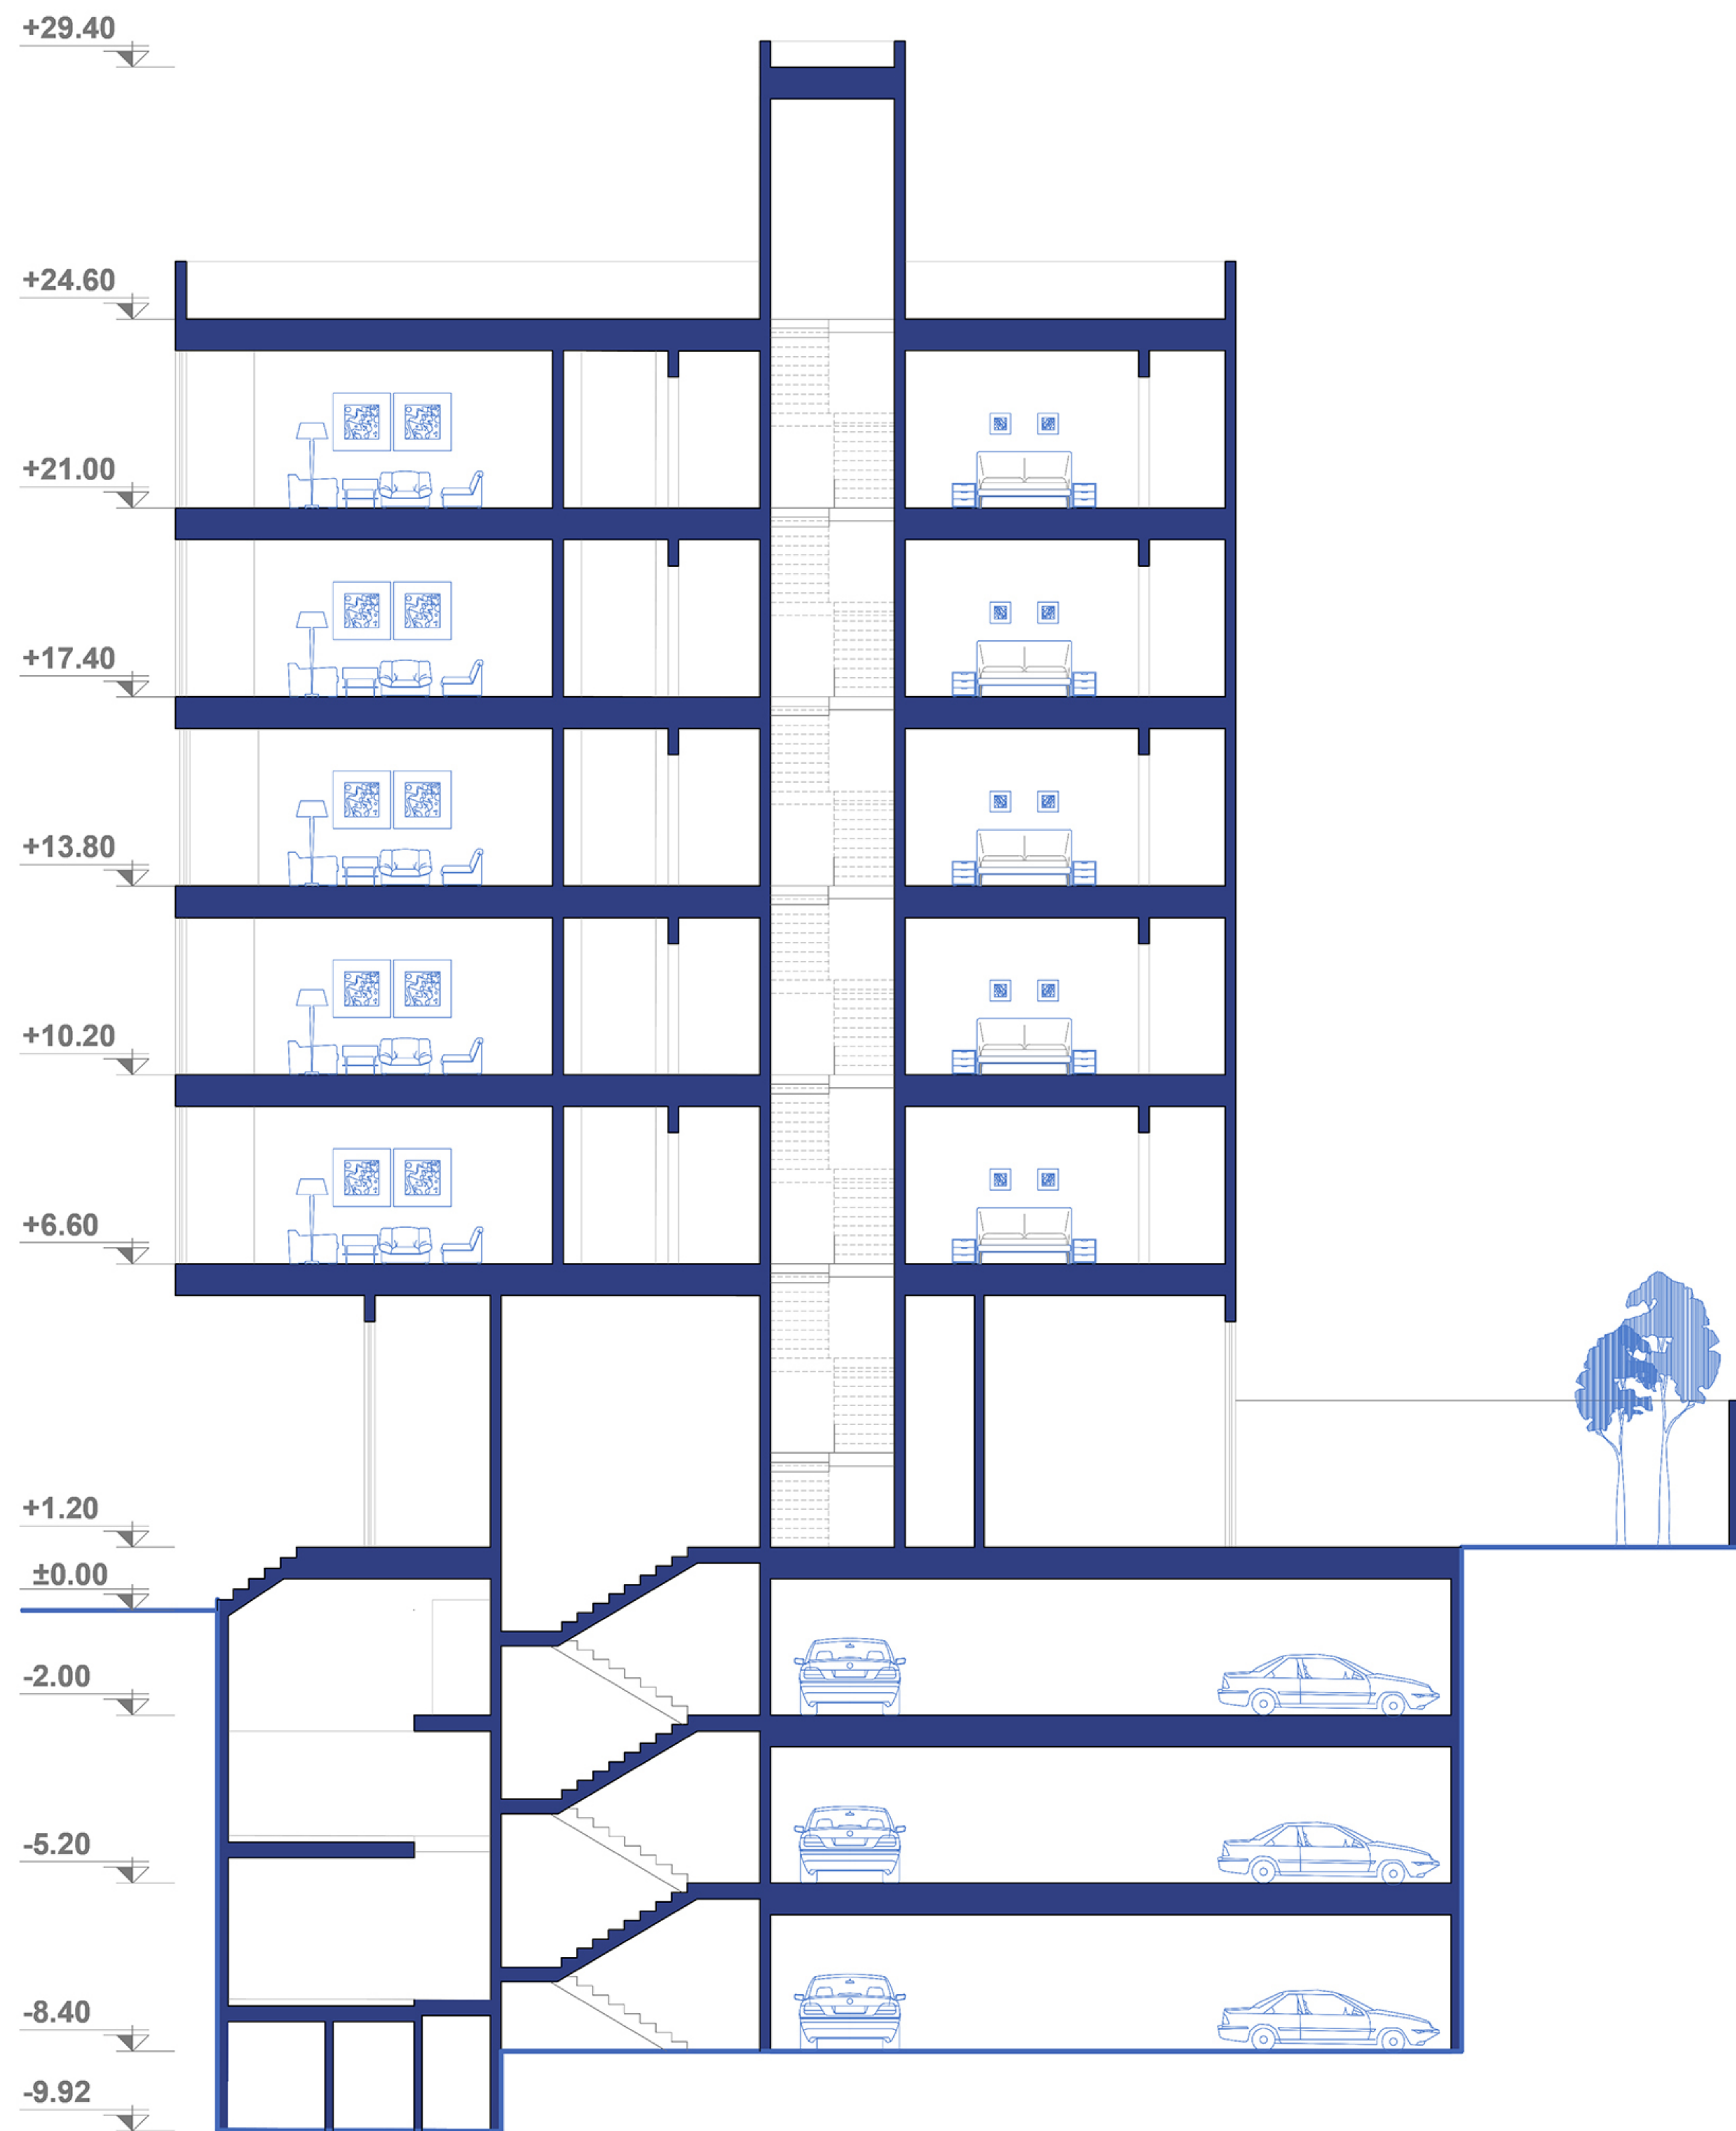



جدول مساحت کلی مسابقه ساختمان 'هرمس'									
کاربری طبقهات	مسکونی			راه پله + آسانسور، لابی	پارکینگ سالم	پارکینگ مزاحم	انبار		مساحت کل طبقه
	واحد	مساحت کل	مساحت واحدها	مساحت	تعداد	تعداد	واحد	مساحت	مساحت
زیرزمین ۳-	-	-	-	-	8	00	10	25.40	324.69
زیرزمین ۲-	-	-	-	-	6	00	00	00.00	324.69
زیرزمین ۱-	-	-	-	-	6	00	00	00.00	324.69
همکف				-	-	-	-	-	220.00
اول	2	226.30	واحد شرقی : 106.30 واحد غربی : 120.00	35.35	-	-	-	-	261.65
دوم	2	226.30	واحد شرقی : 106.30 واحد غربی : 120.00	35.35	-	-	-	-	261.65
سوم	2	226.30	واحد شرقی : 106.30 واحد غربی : 120.00	35.35	-	-	-	-	261.65
چهارم	2	226.30	واحد شرقی : 106.30 واحد غربی : 120.00	35.35	-	-	-	-	261.65
پنجم	2	226.30	واحد شرقی : 106.30 واحد غربی : 120.00	35.35	-	-	-	-	261.65
جمع	مجموع مساحت مسکونی			-	مجموع تعداد پارکینگ سالم	مجموع تعداد پارکینگ مزاحم	مجموع مساحت انبار		مساحت کل مجموعه
	10	1131.5		-	20	00	10	25.40	2502.32

دیوارهای مشترک بین فضای مسکونی و مشاعات (راه پله، آسانسور و لابی) جزء مساحت مسکونی محاسبه می شود

نیازی به پر کردن خانه های با علامت (-) نیست

لطفاً پلی لاین مساحت کل طبقه و واحدهای مسکونی در فایل اتوکد ترسیم شود