



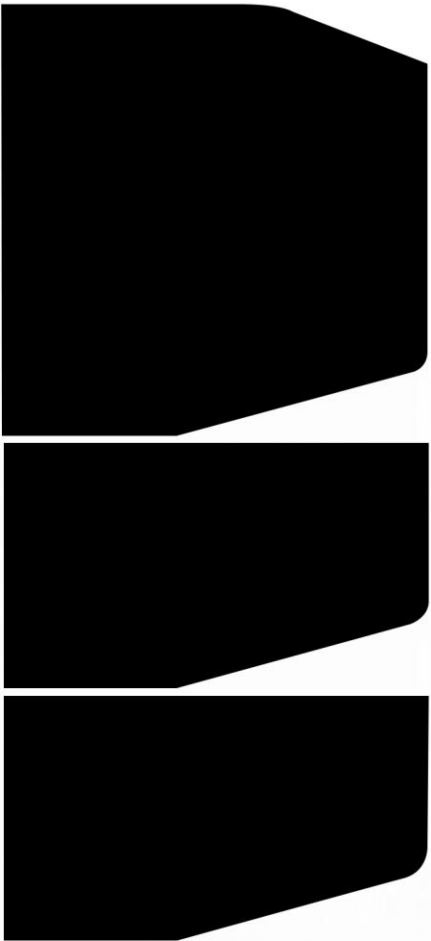

MAGNOLIA

Residential building

by **DIVAN**

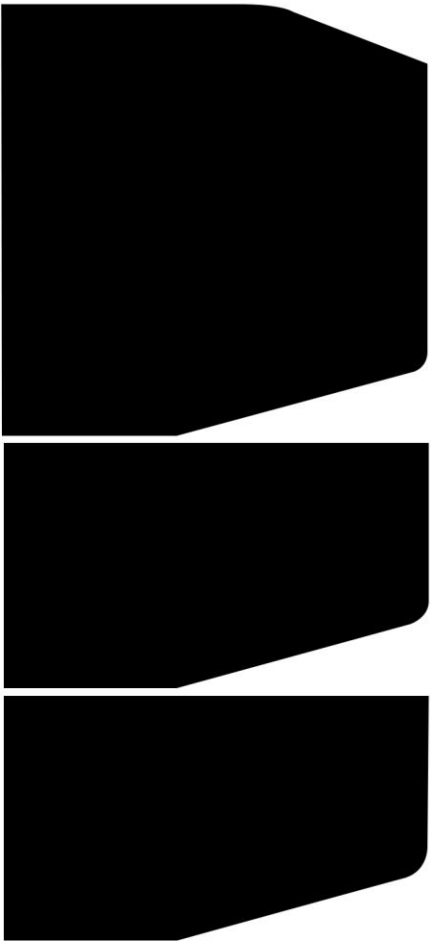


Alt-1

Plan



ALTERNATIVE- 1



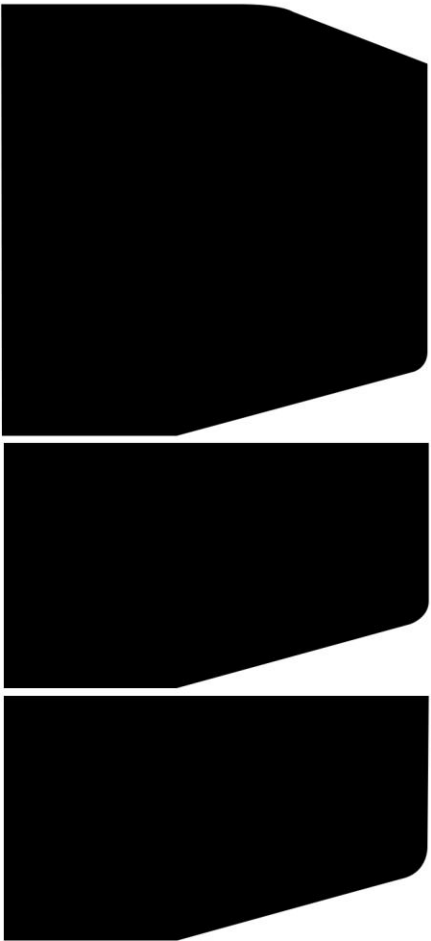


Alt-2

Plan



ALTERNATIVE- 2




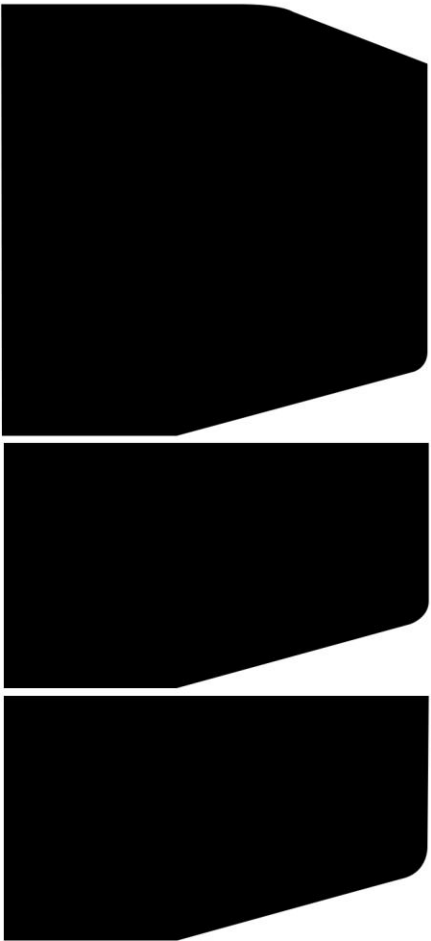


Alt-3

Plan

ALTERNATIVE- 3



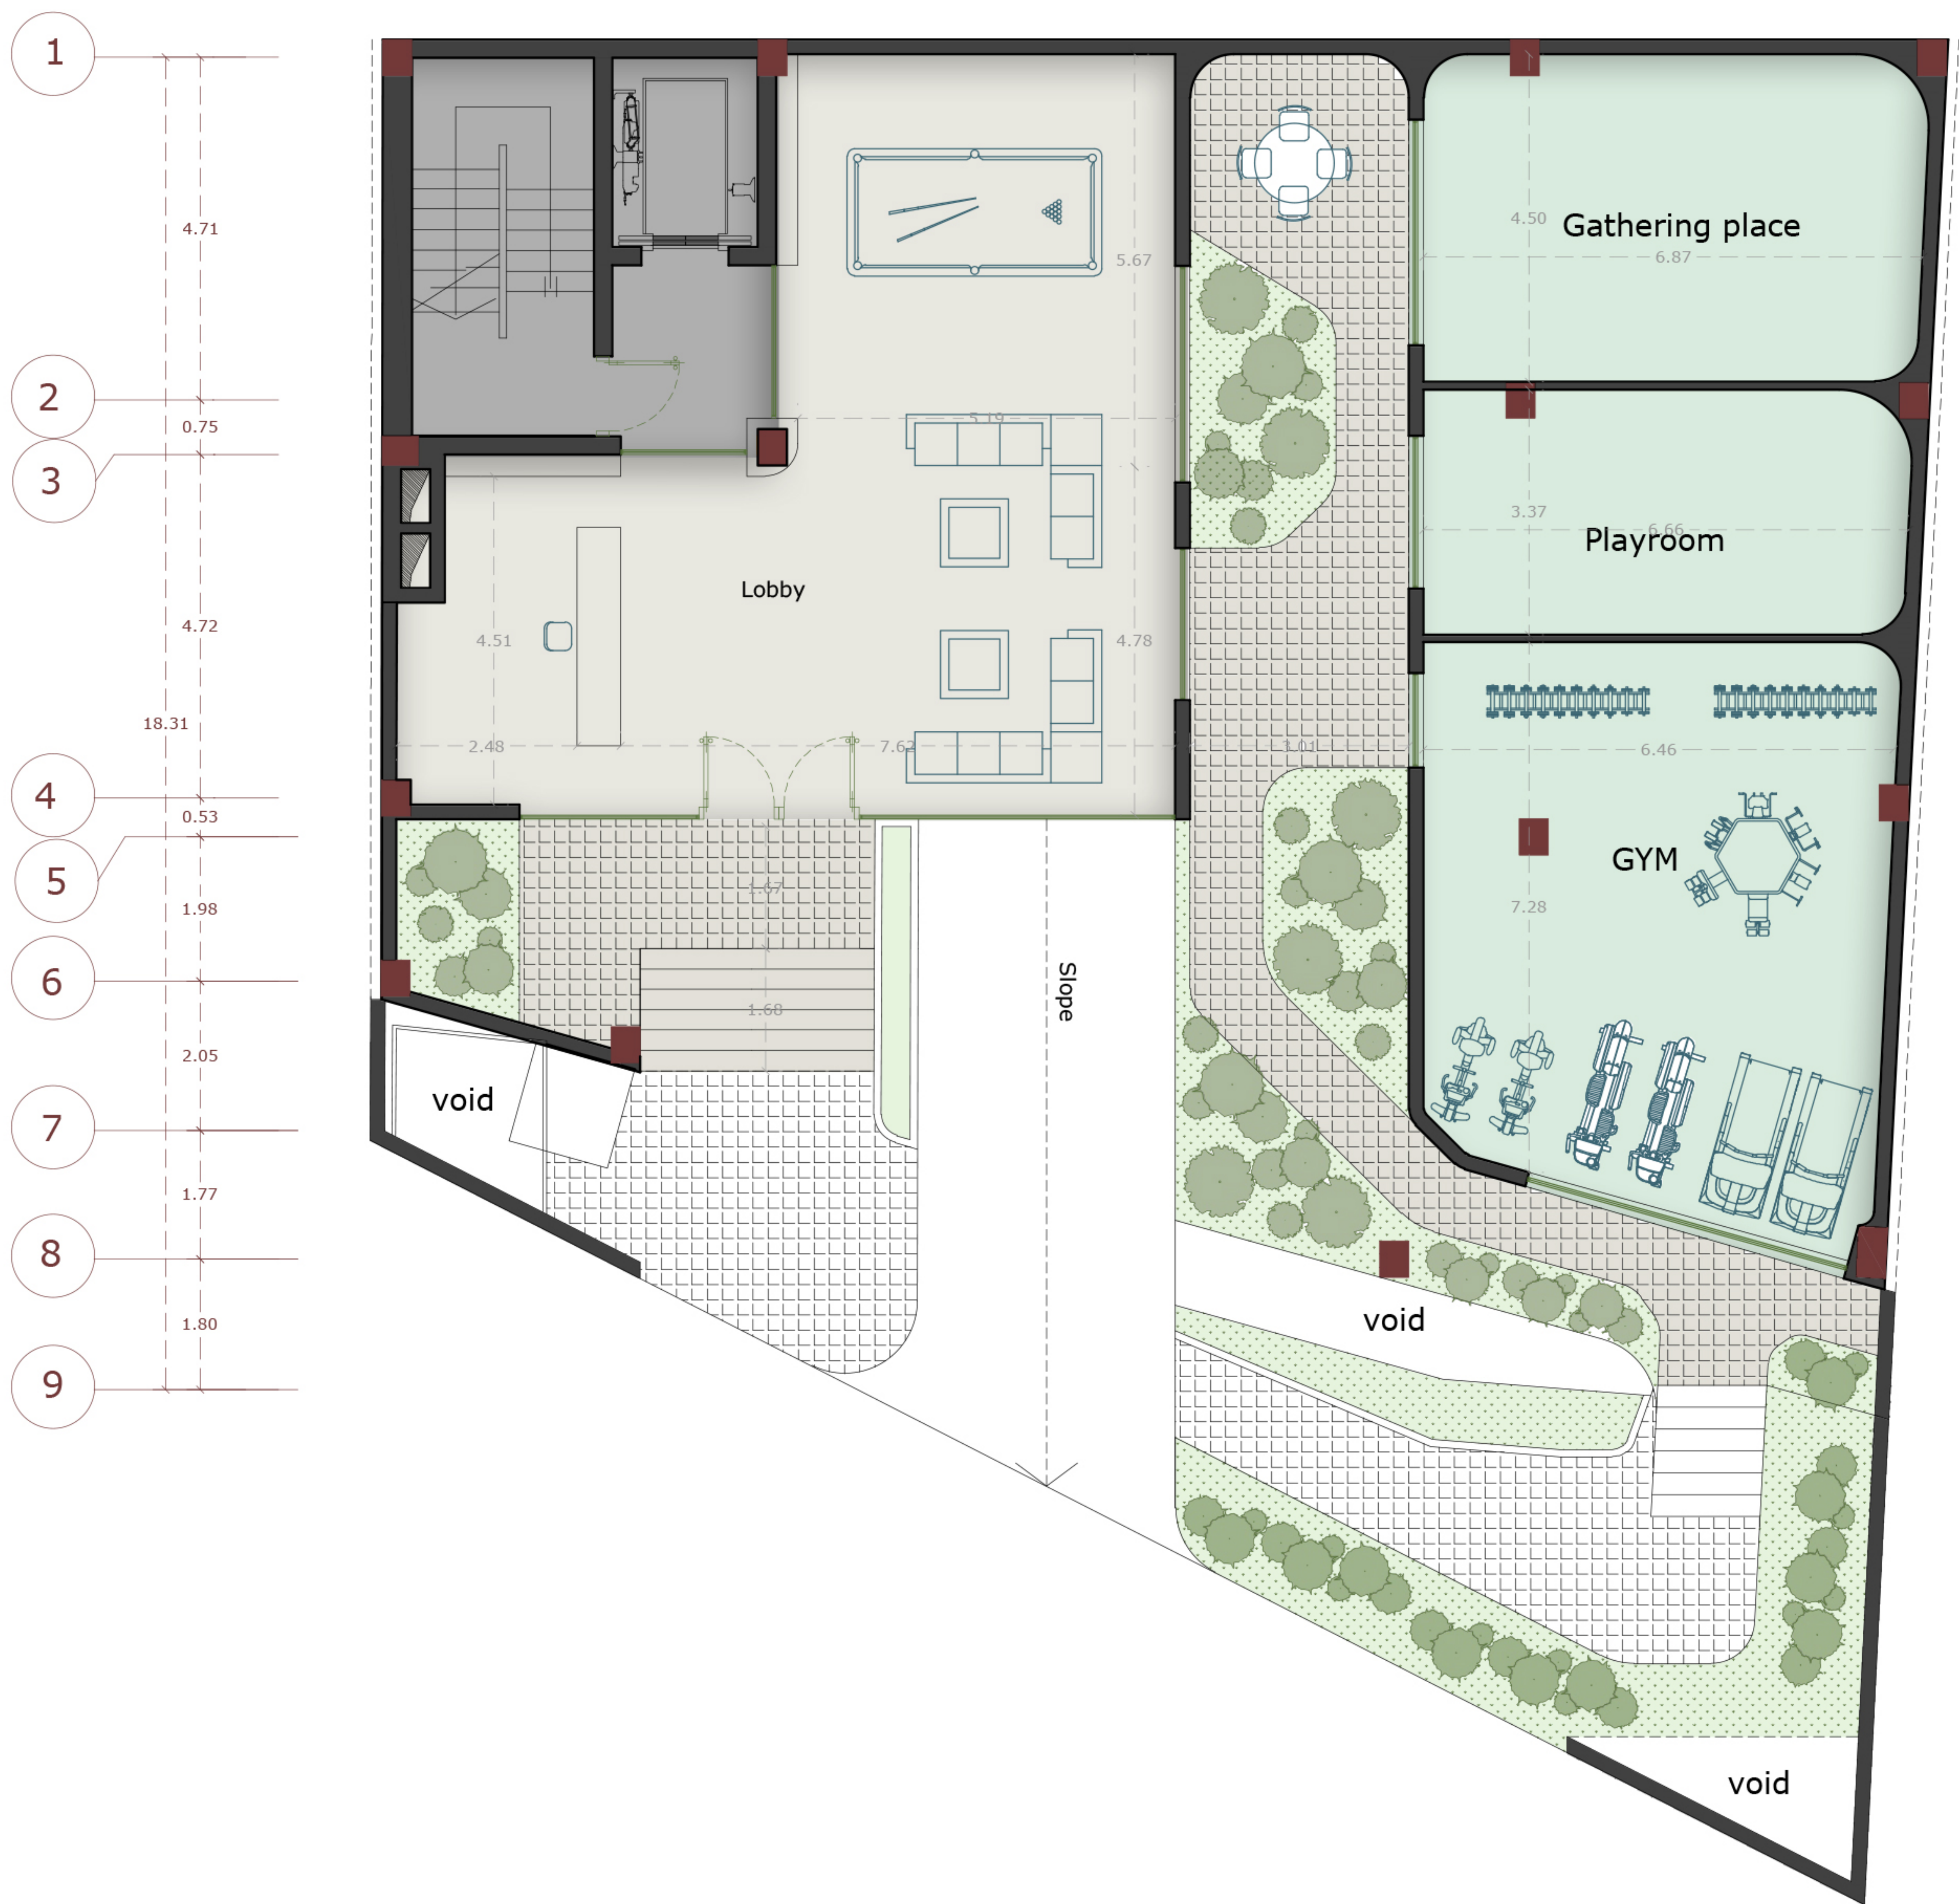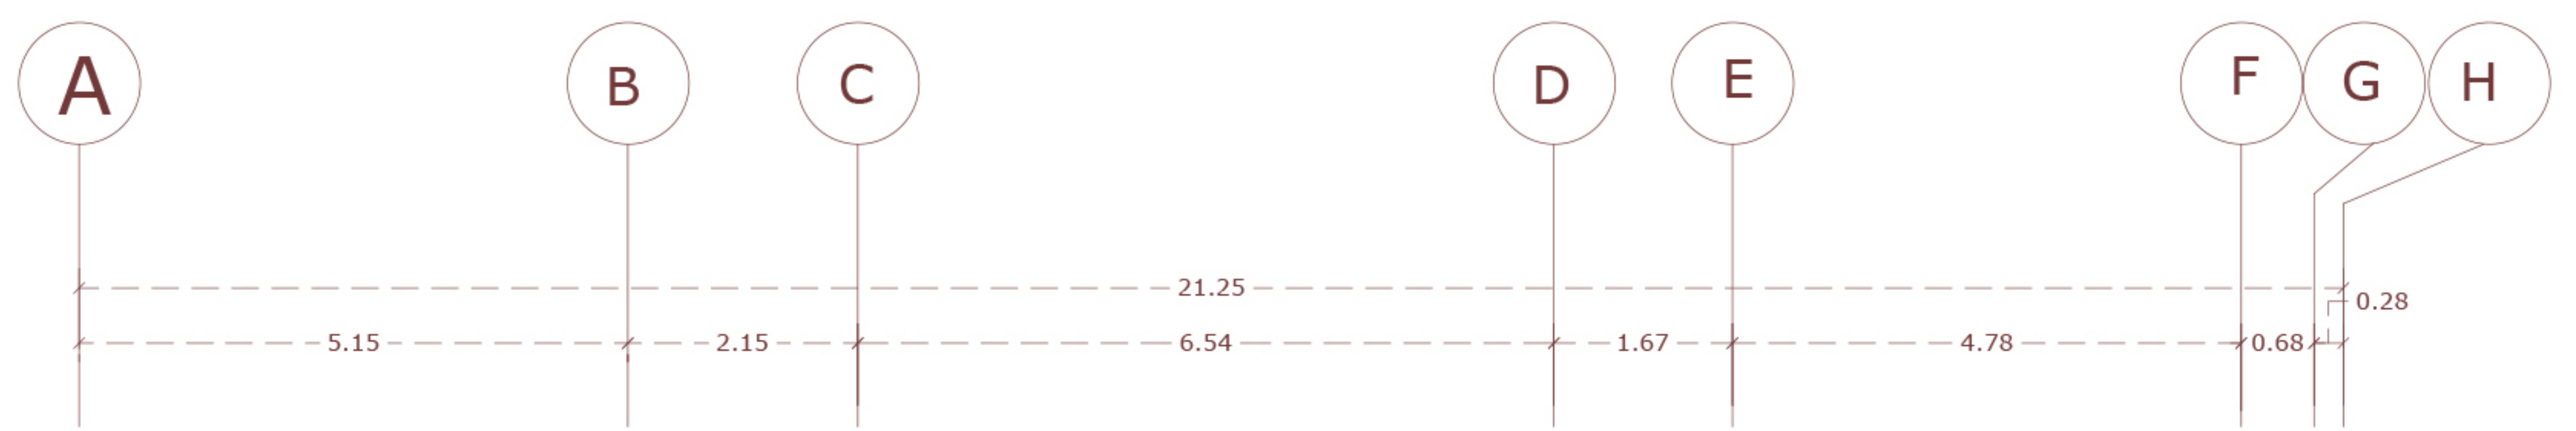


GF

Lobby / Gym / Playroom / Gathering place



sc 1:125

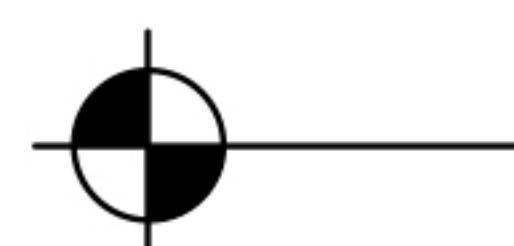






-3 Floor


Pool / Storage / Janitory / Party room



sc 1:125

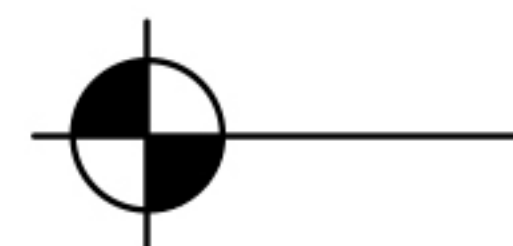

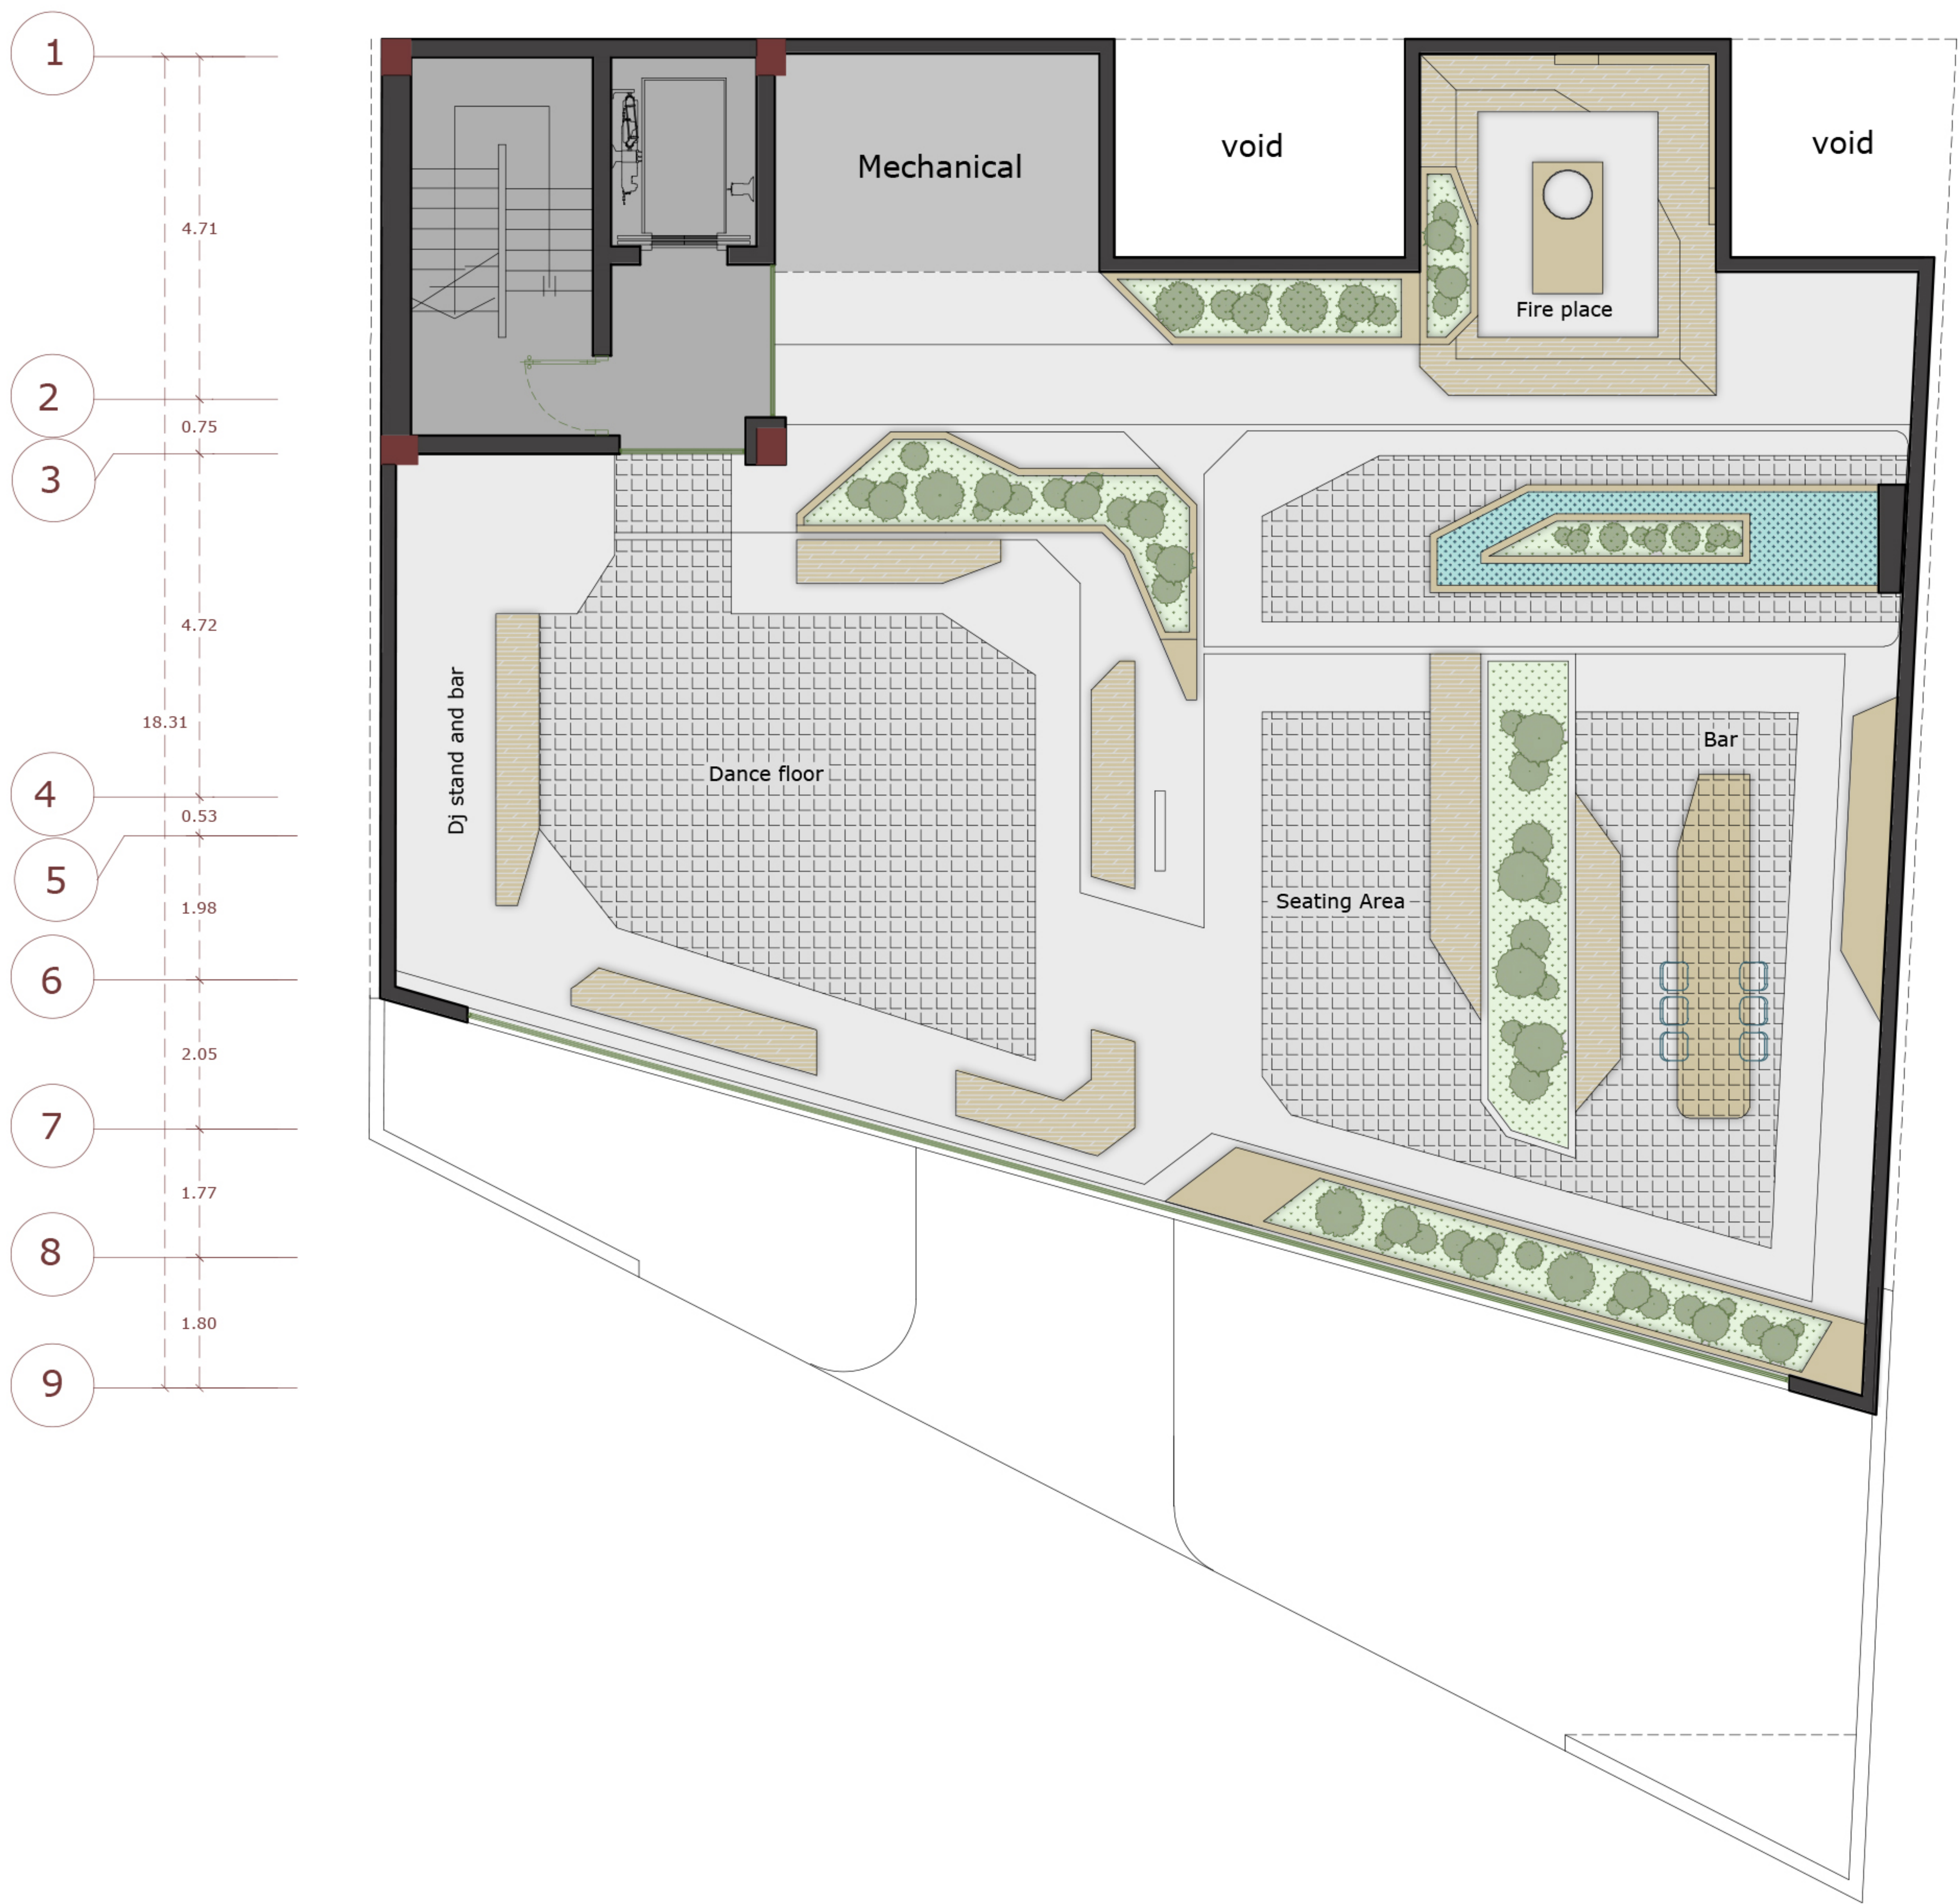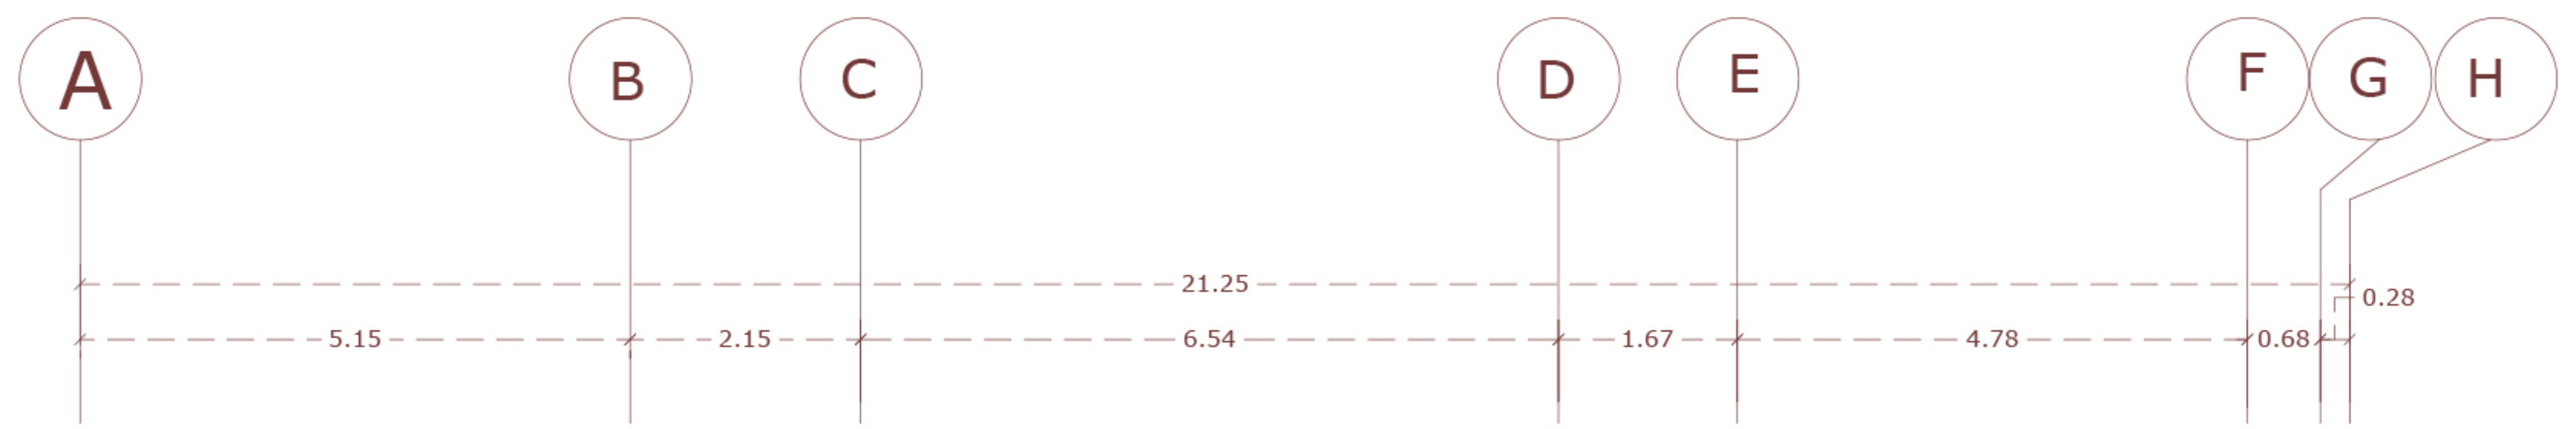

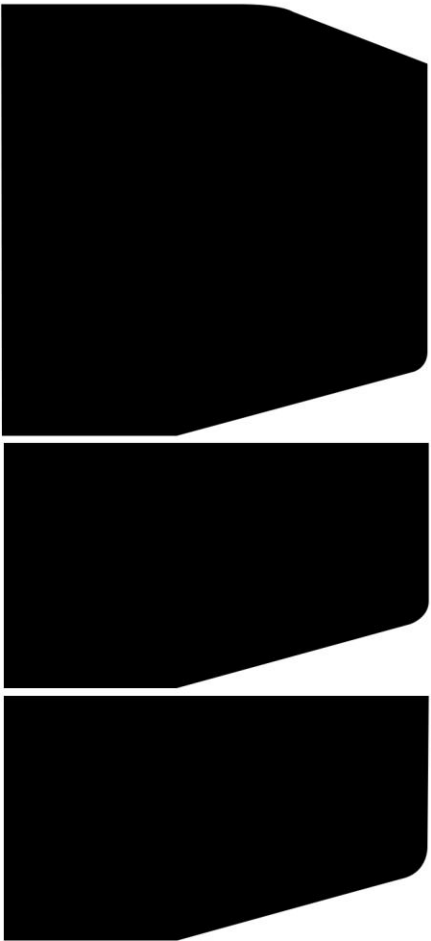

Renders













